


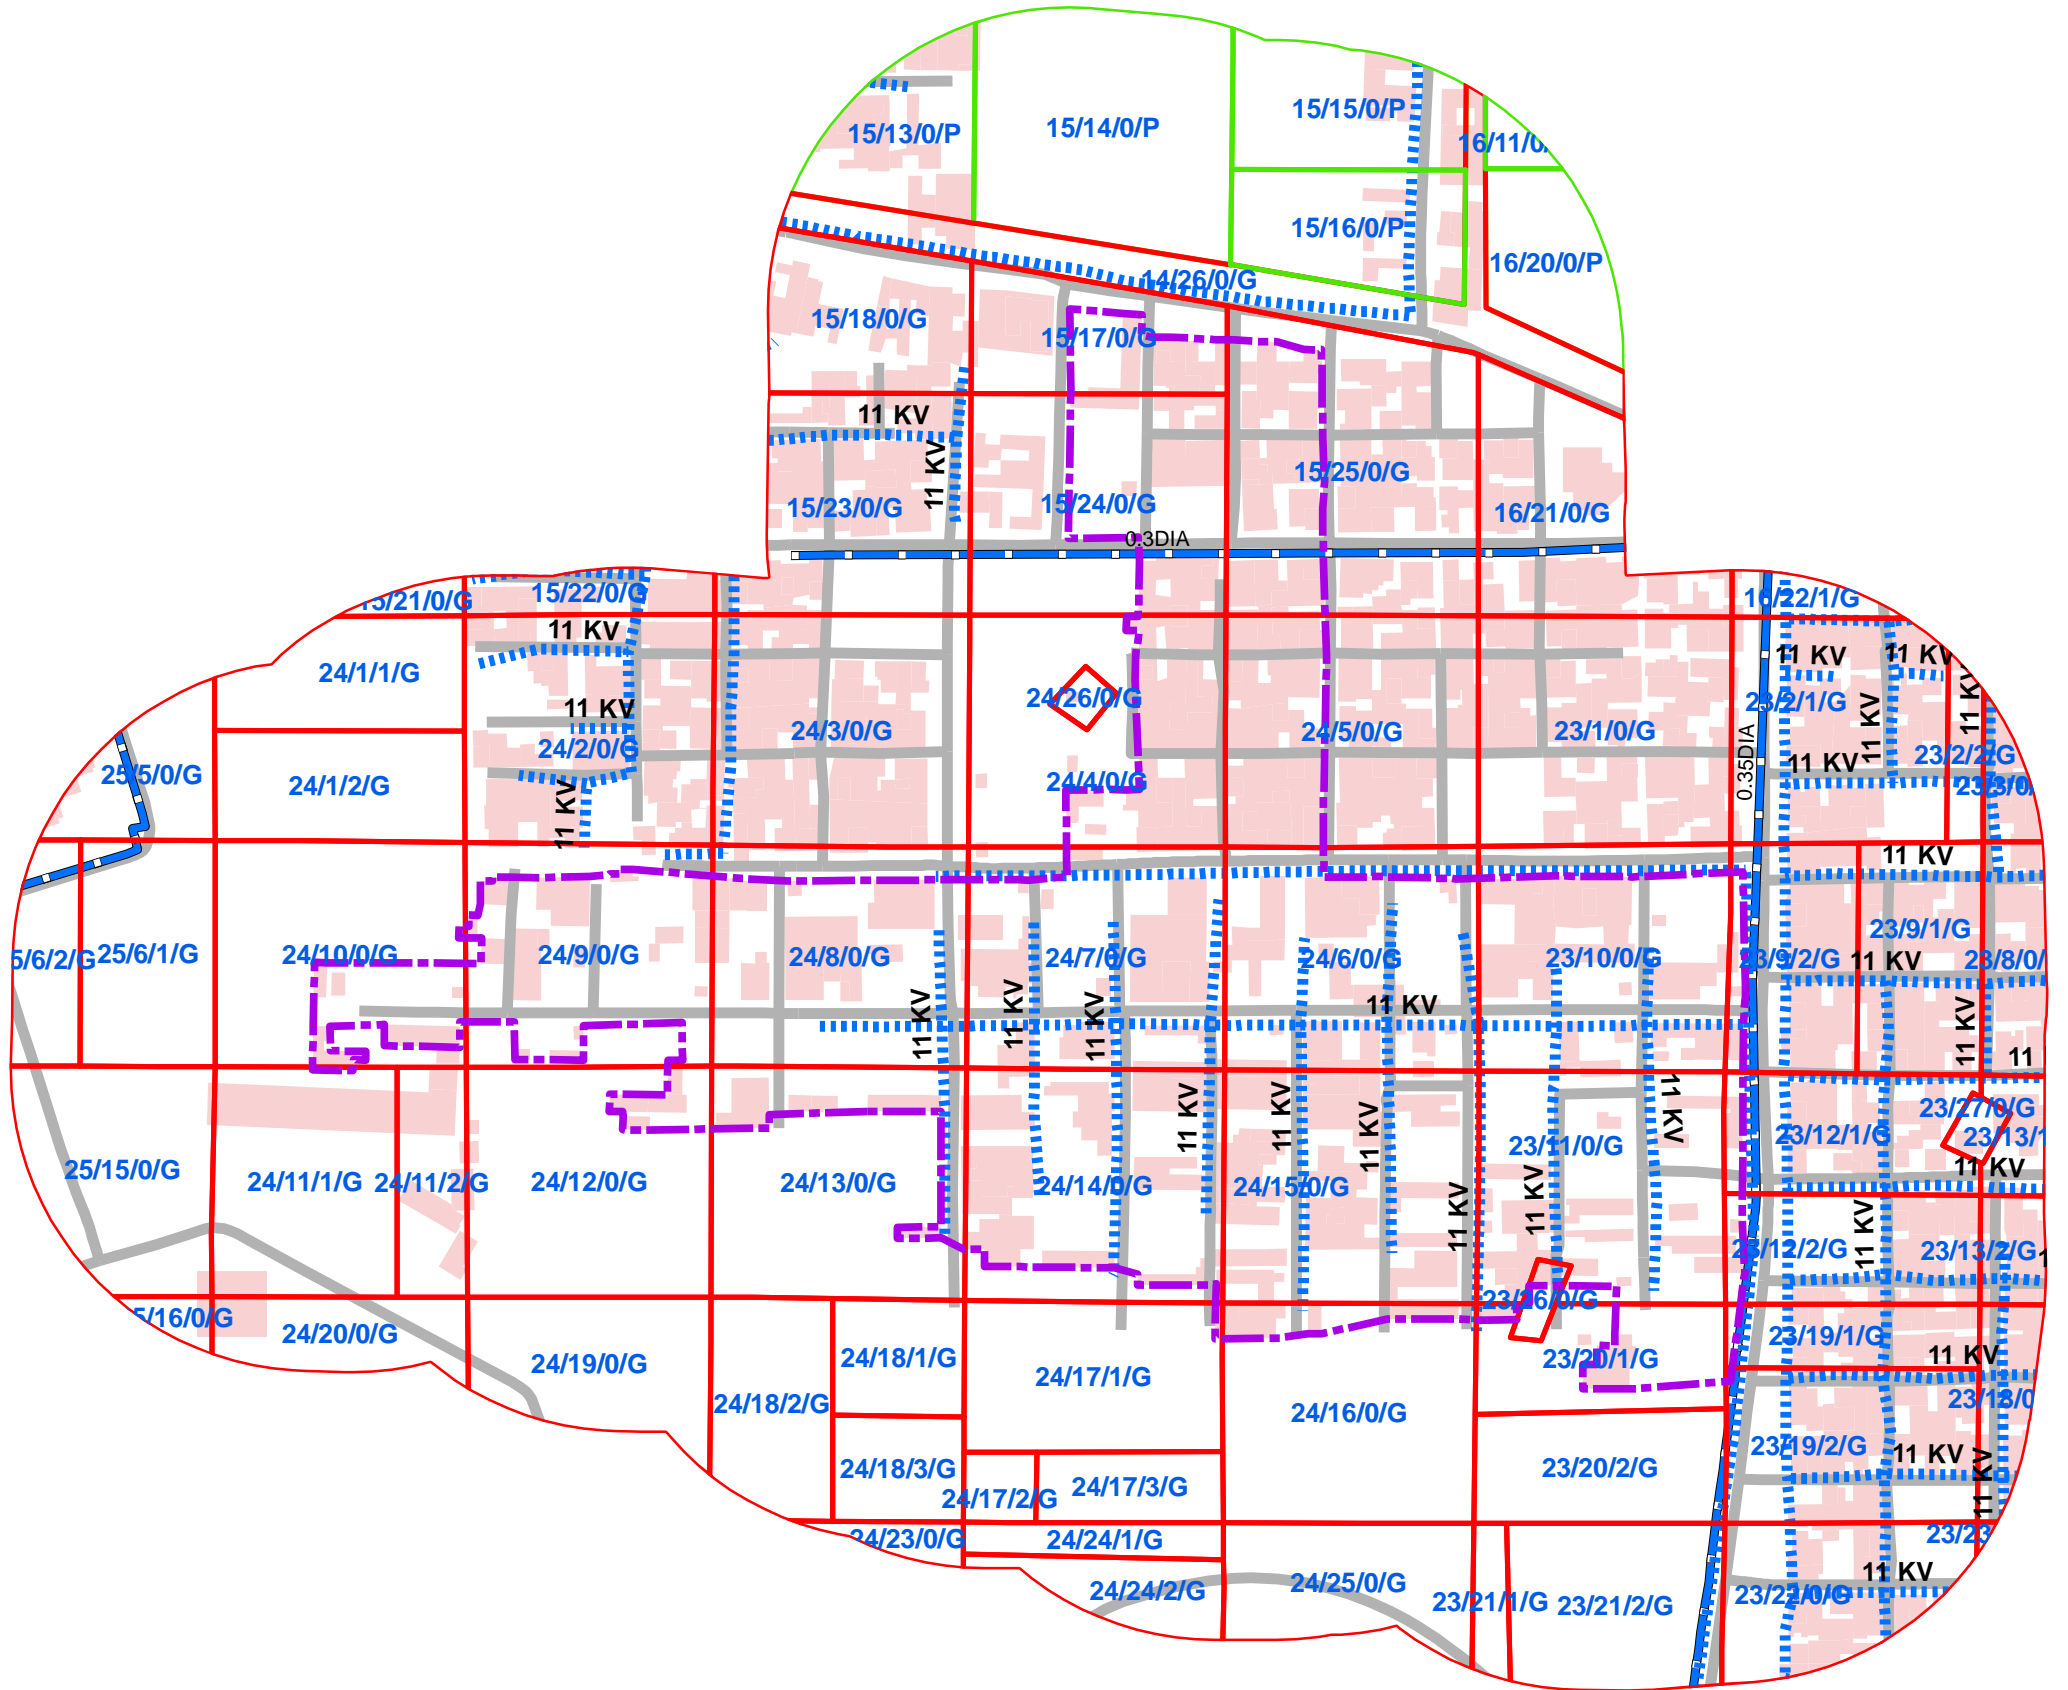

1230_SRI CHAND PARK, UNAUTHORISED COLONY



Legend

COLONY BOUNDARY

KHASRA

GOVERNMENT LAND

UNSPECIFIED LAND

PRIVATE LAND

Hindrances


PowerLineHT

TrunkSewerLine

ROADCENTERLINE

Building

SCALE-1:2,000

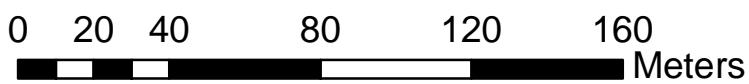

Note:

1. Boundary of Unauthorized Colony is based on the Layout Plan Submitted by the RWA and drawn as per aerial Photography of the year 2007(Built Up), excluding open areas in the periphery of the colony.
2. Built Up 40.00% as per 2002 (Approx.)
Built Up 44.60% as per 2007
3. Hindrances provided by DDA not available in this colony.
4. Land Status Yet To Be Validated By Revenue Department.
5. Hinderence Data Yet To Be Validated By DDA.