


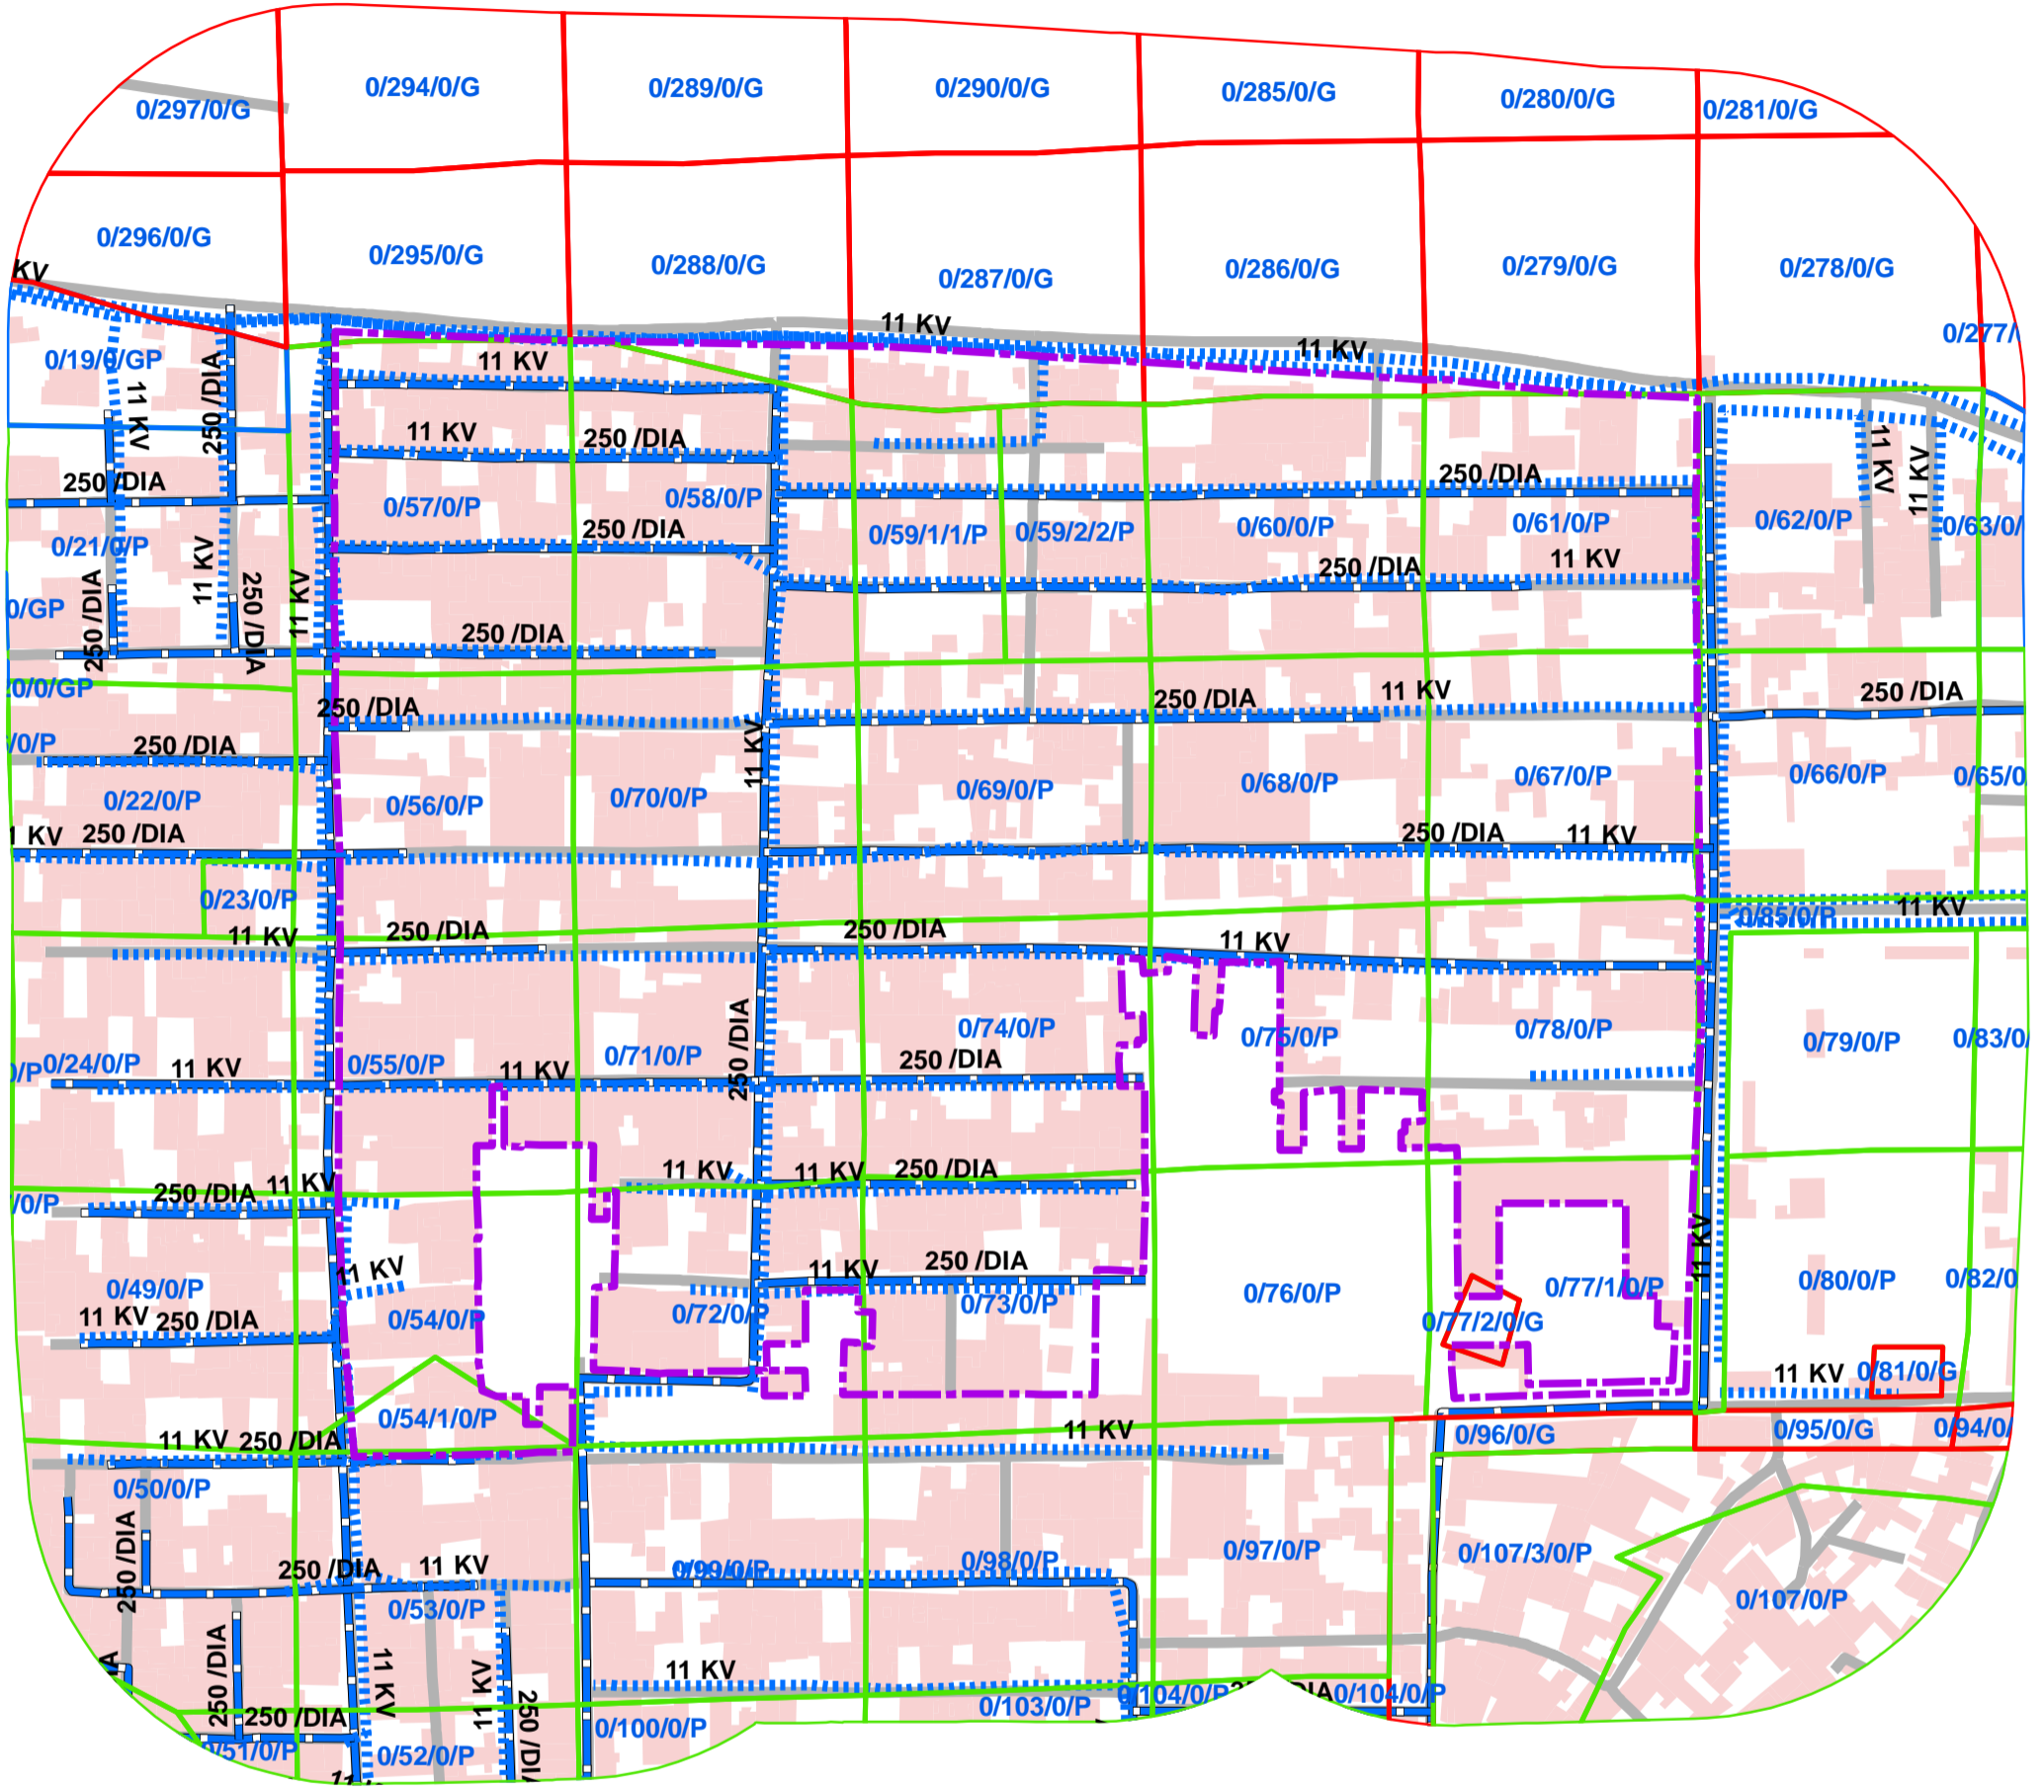


1243_H BLOCK HARI NAGAR EXTN. JAITPUR ROAD, BADARPUR UNAUTHORISED COLONY



Legend

- COLONY BOUNDARY
- KHASRA**
- GOVERNMENT LAND
- UNSPECIFIED LAND
- PRIVATE LAND
- Hindrances
- PowerLineHT
- TrunkSewerLine
- ROADCENTERLINE
- Building

SCALE-1:1,821

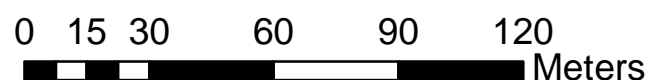

- Note:**
1. Boundary of Unauthorized Colony is based on the Layout Plan Submitted by the RWA and drawn as per aerial Photography of the year 2007(Built Up) and as per existing regulations/guidelines.
 2. Built Up 65% as per 2002 (Approx.)
Built Up 70% as per 2007
 3. Hindrances provided by DDA not available in this colony.
 4. Hindrances Yet To Be Validated By Revenue Department.
 5. Land Status Yet To Be Validated By Revenue Department.