


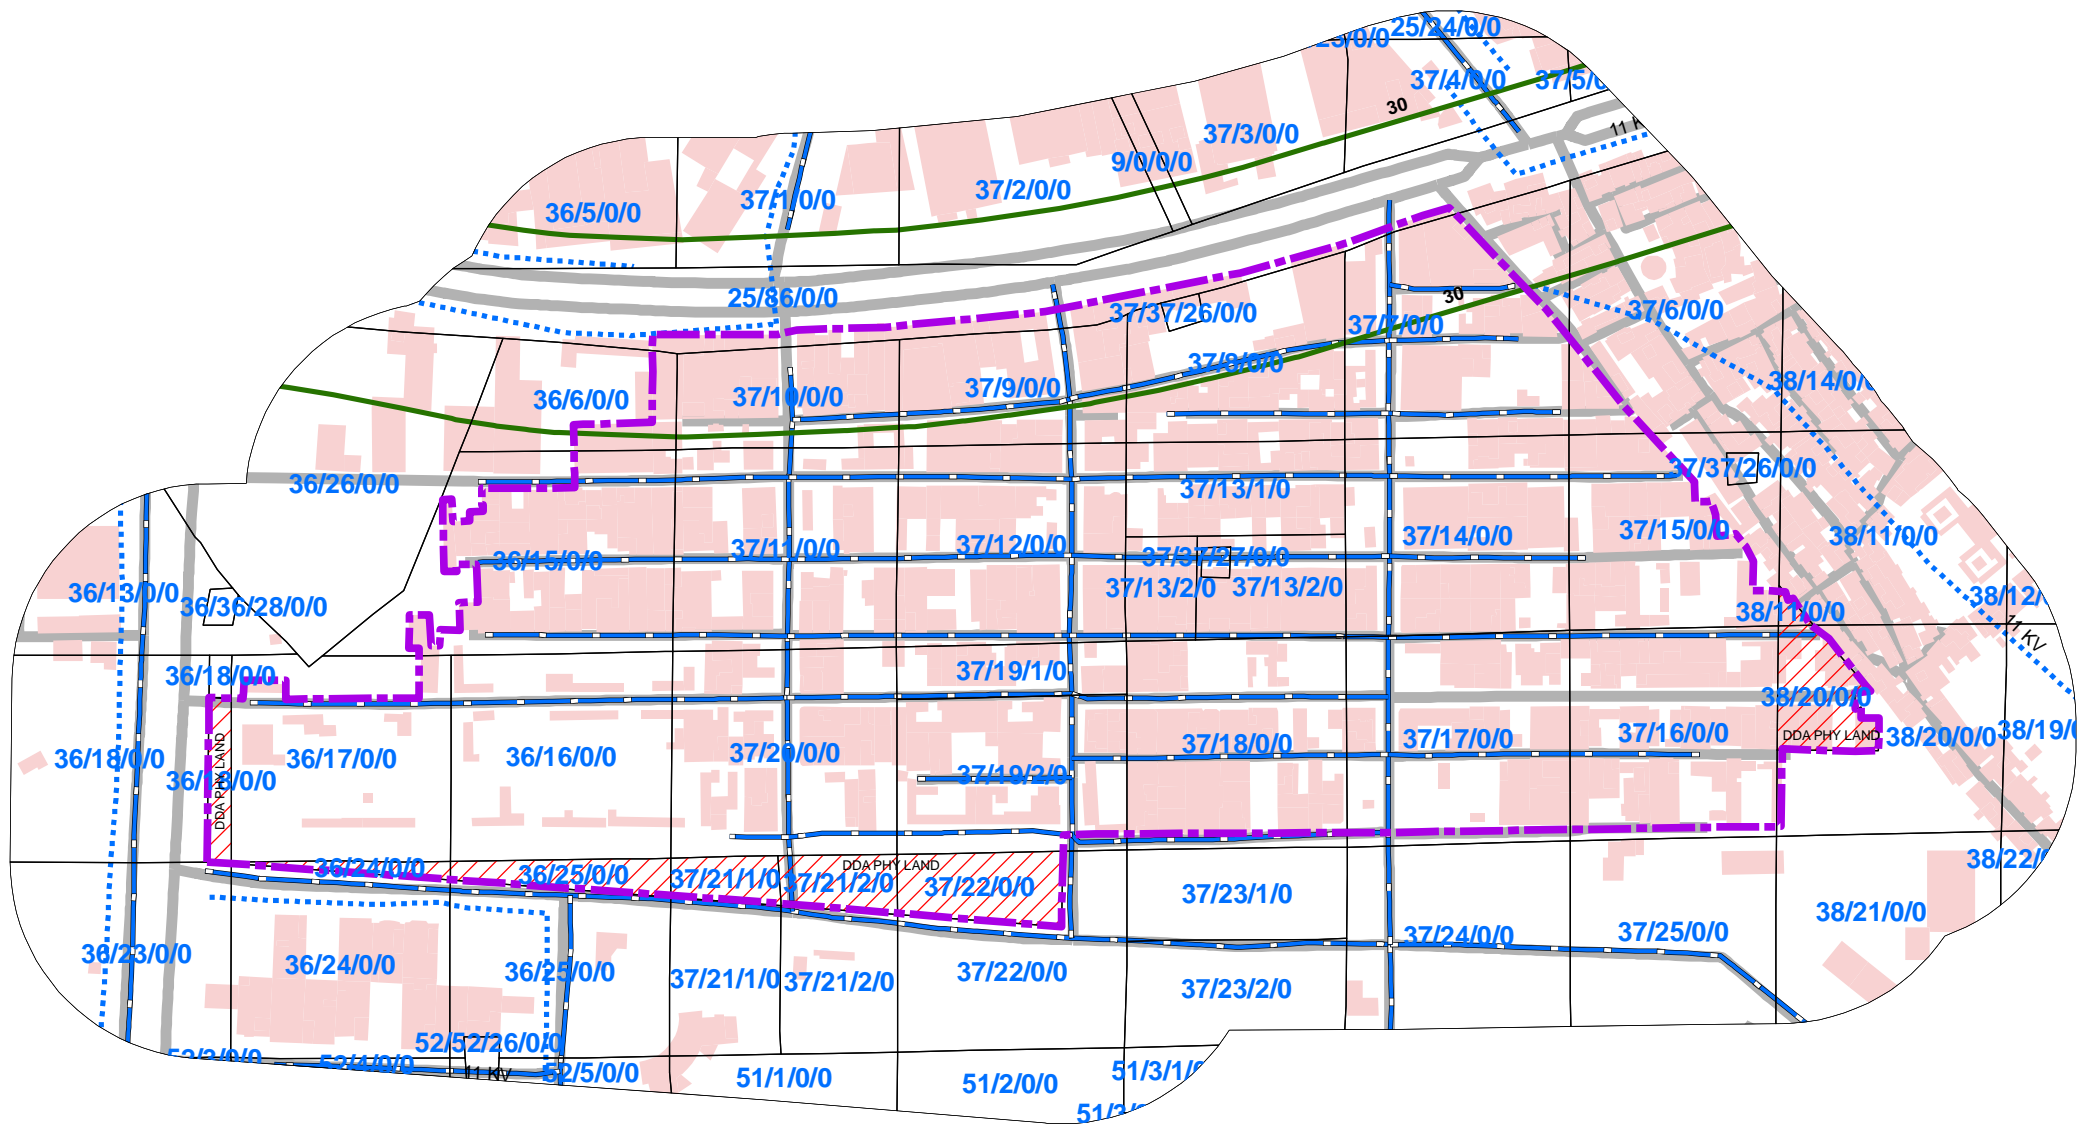

# 1306\_SURAJ PARK COLONY, UN-AUTHORISED COLONY



## LEGEND

- DDA BUILTUP LAND
- DDA VACANT LAND
- DDA SYMBOLIC LAND
- COLONY BOUNDARY AS PER 2007 BUILT UP
- GOVERNMENT LAND
- PRIVATE LAND
- UN SPECIFIED LAND
- DDA HINDRANCES BUILDING

### Note:

1. Boundary of Unauthorized Colony is based on the Layout Plan Submitted by the RWA and drawn as per aerial Photography of the year 2007(Built Up) and as per existing regulations/guidelines.
2. Built Up 60% as per 2002(Approx.)  
Built Up 61% as per 2007
3. Hindrances provided by DDA available in this colony.
4. Land Status Yet To Be Validated By Revenue Department
5. Land status is not updated in this colony

