



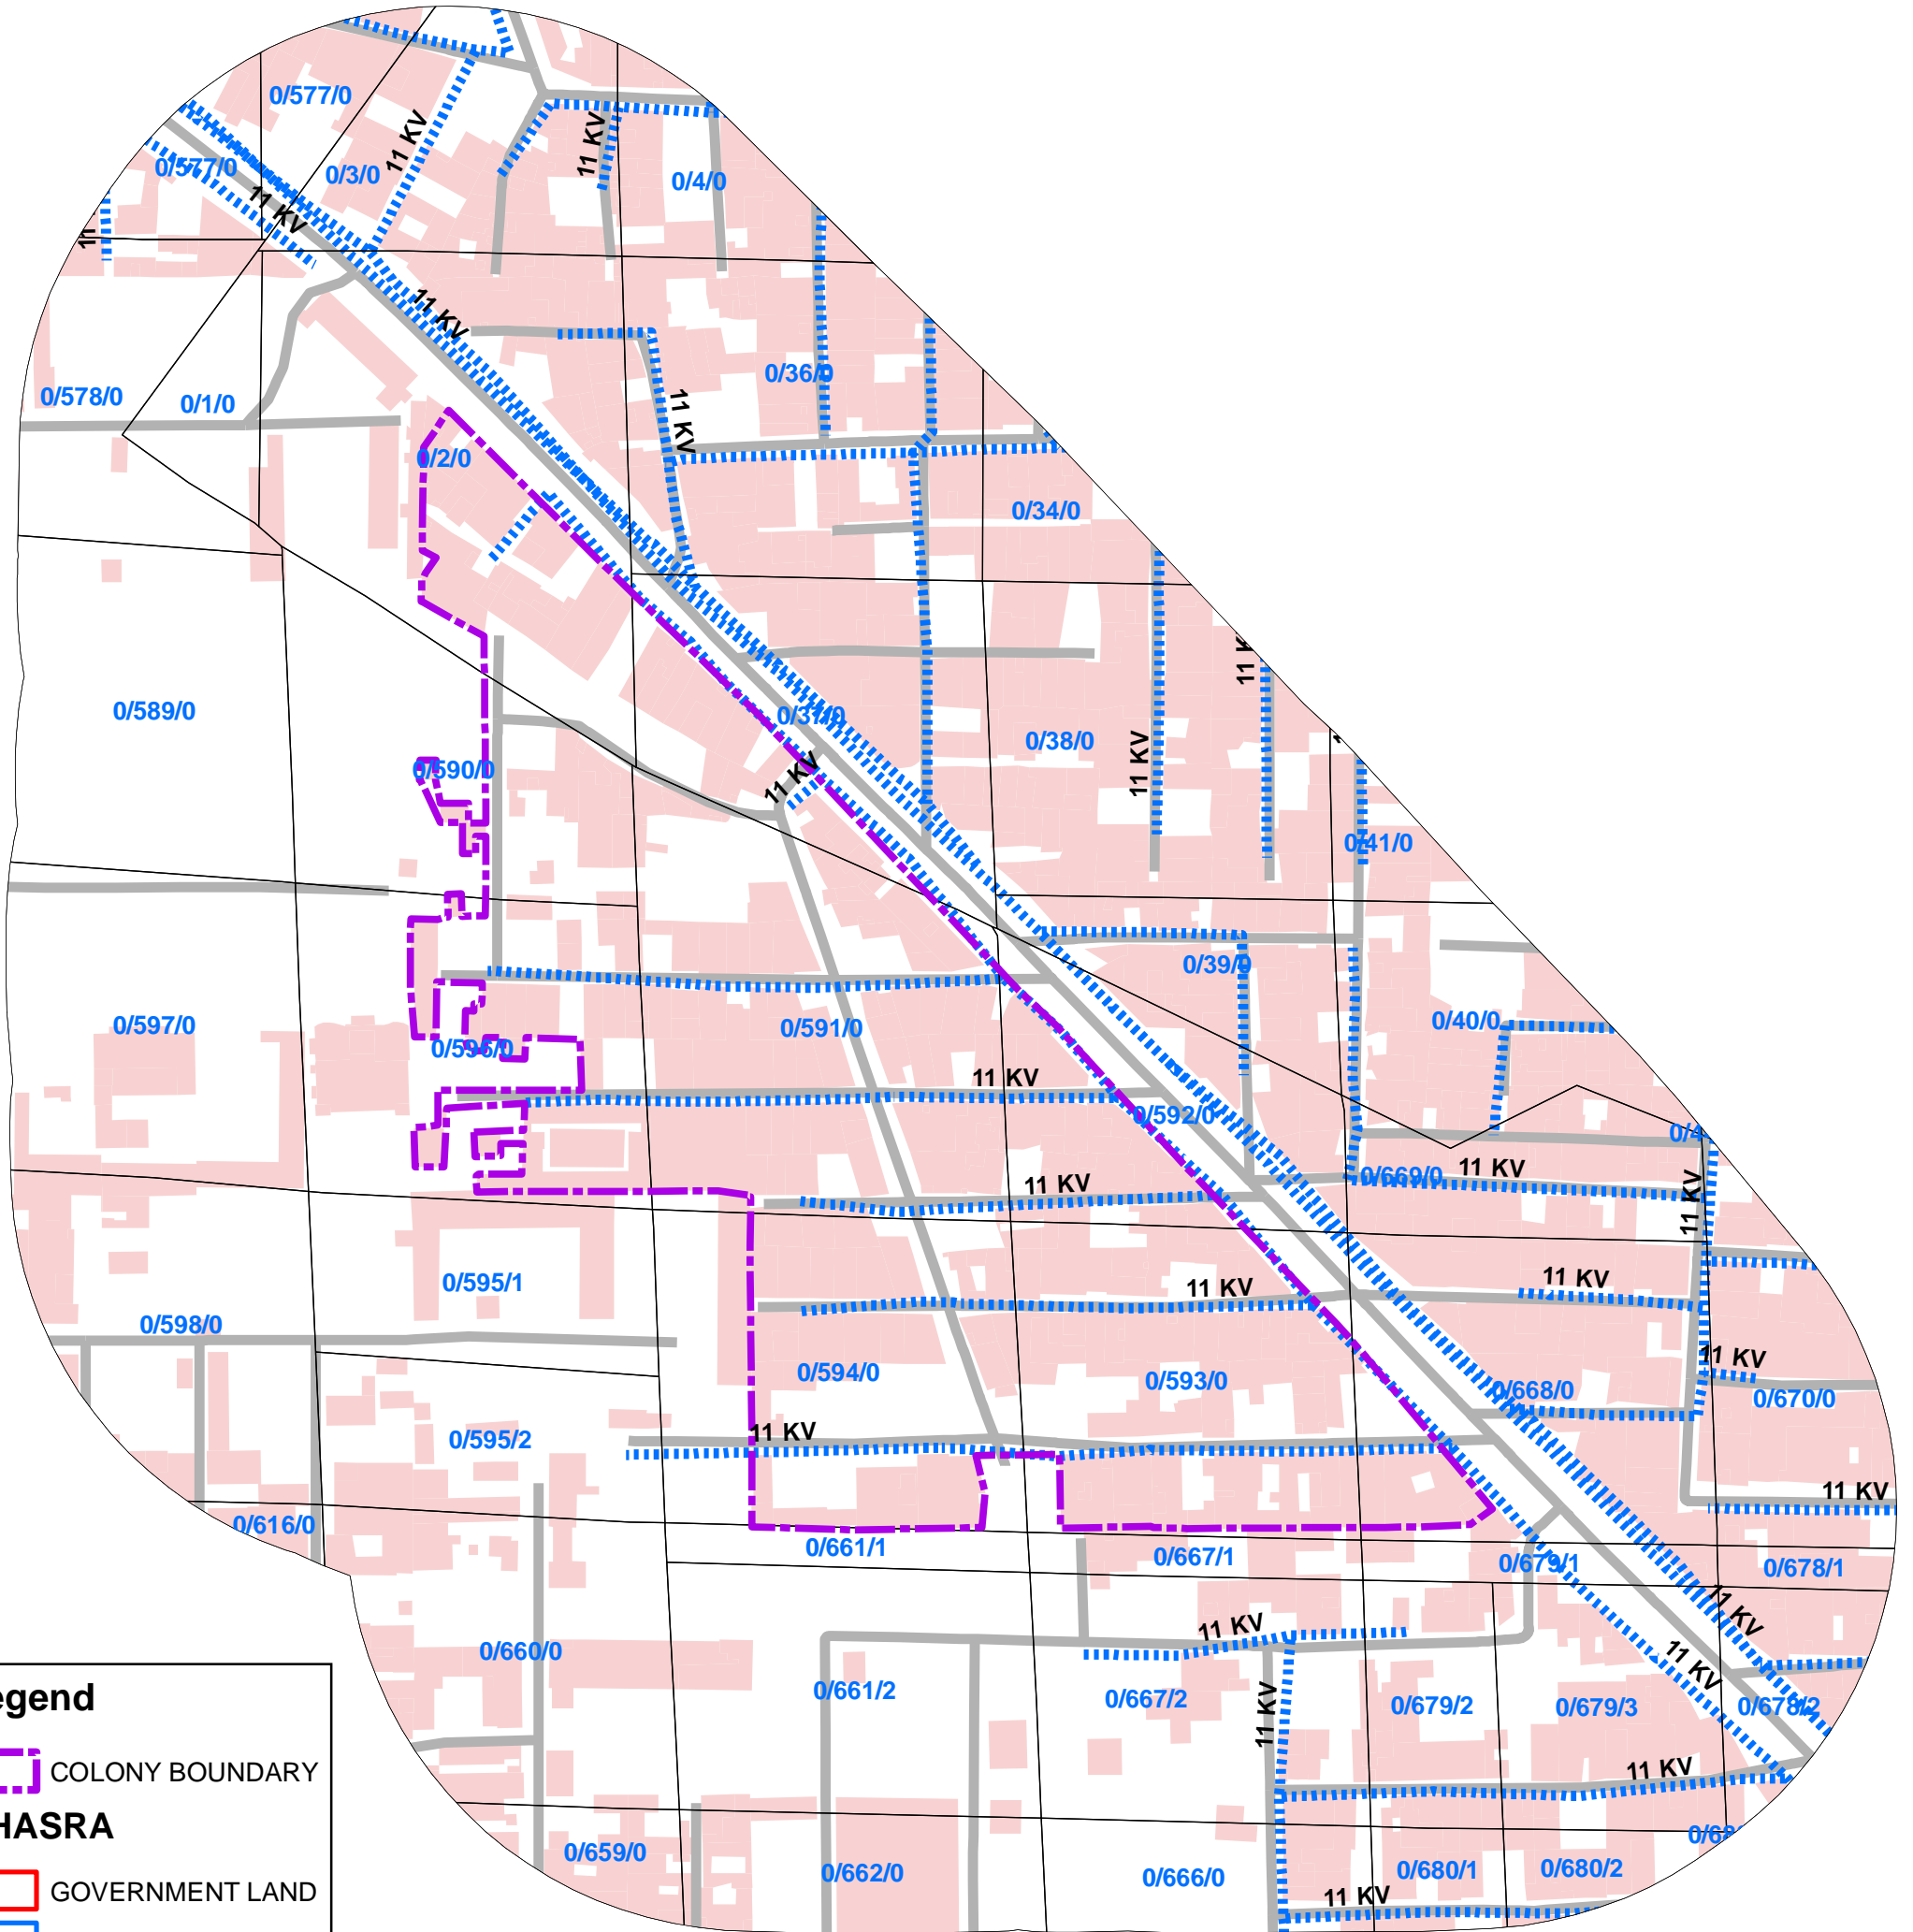


141_R- BLOCK, SAURABH VIHAR, HARI NAGAR EXTN, PART_1, BADARPUR, NEW DELHI_44, UNAUTHORISED COLONY

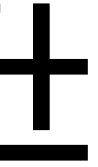

Legend

- COLONY BOUNDARY
- KHASRA**
- GOVERNMENT LAND
- UNSPECIFIED LAND
- PRIVATE LAND
- Hindrances
- PowerLineHT
- TrunkSewerLine
- ROADCENTERLINE
- Building

SCALE-1:1,400

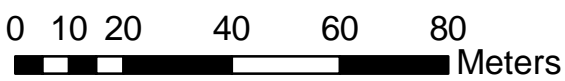

Note:

1. Boundary of Unauthorized Colony is based on the Layout Plan Submitted by the RWA and drawn as per aerial Photography of the year 2007(Built Up) and as per existing regulations/guidelines.
2. Built Up as per 2002 - AP N/A
Built Up 68% as per 2007
3. Hindrances provided by DDA not available in this colony.
4. Land Status is Not Updated