


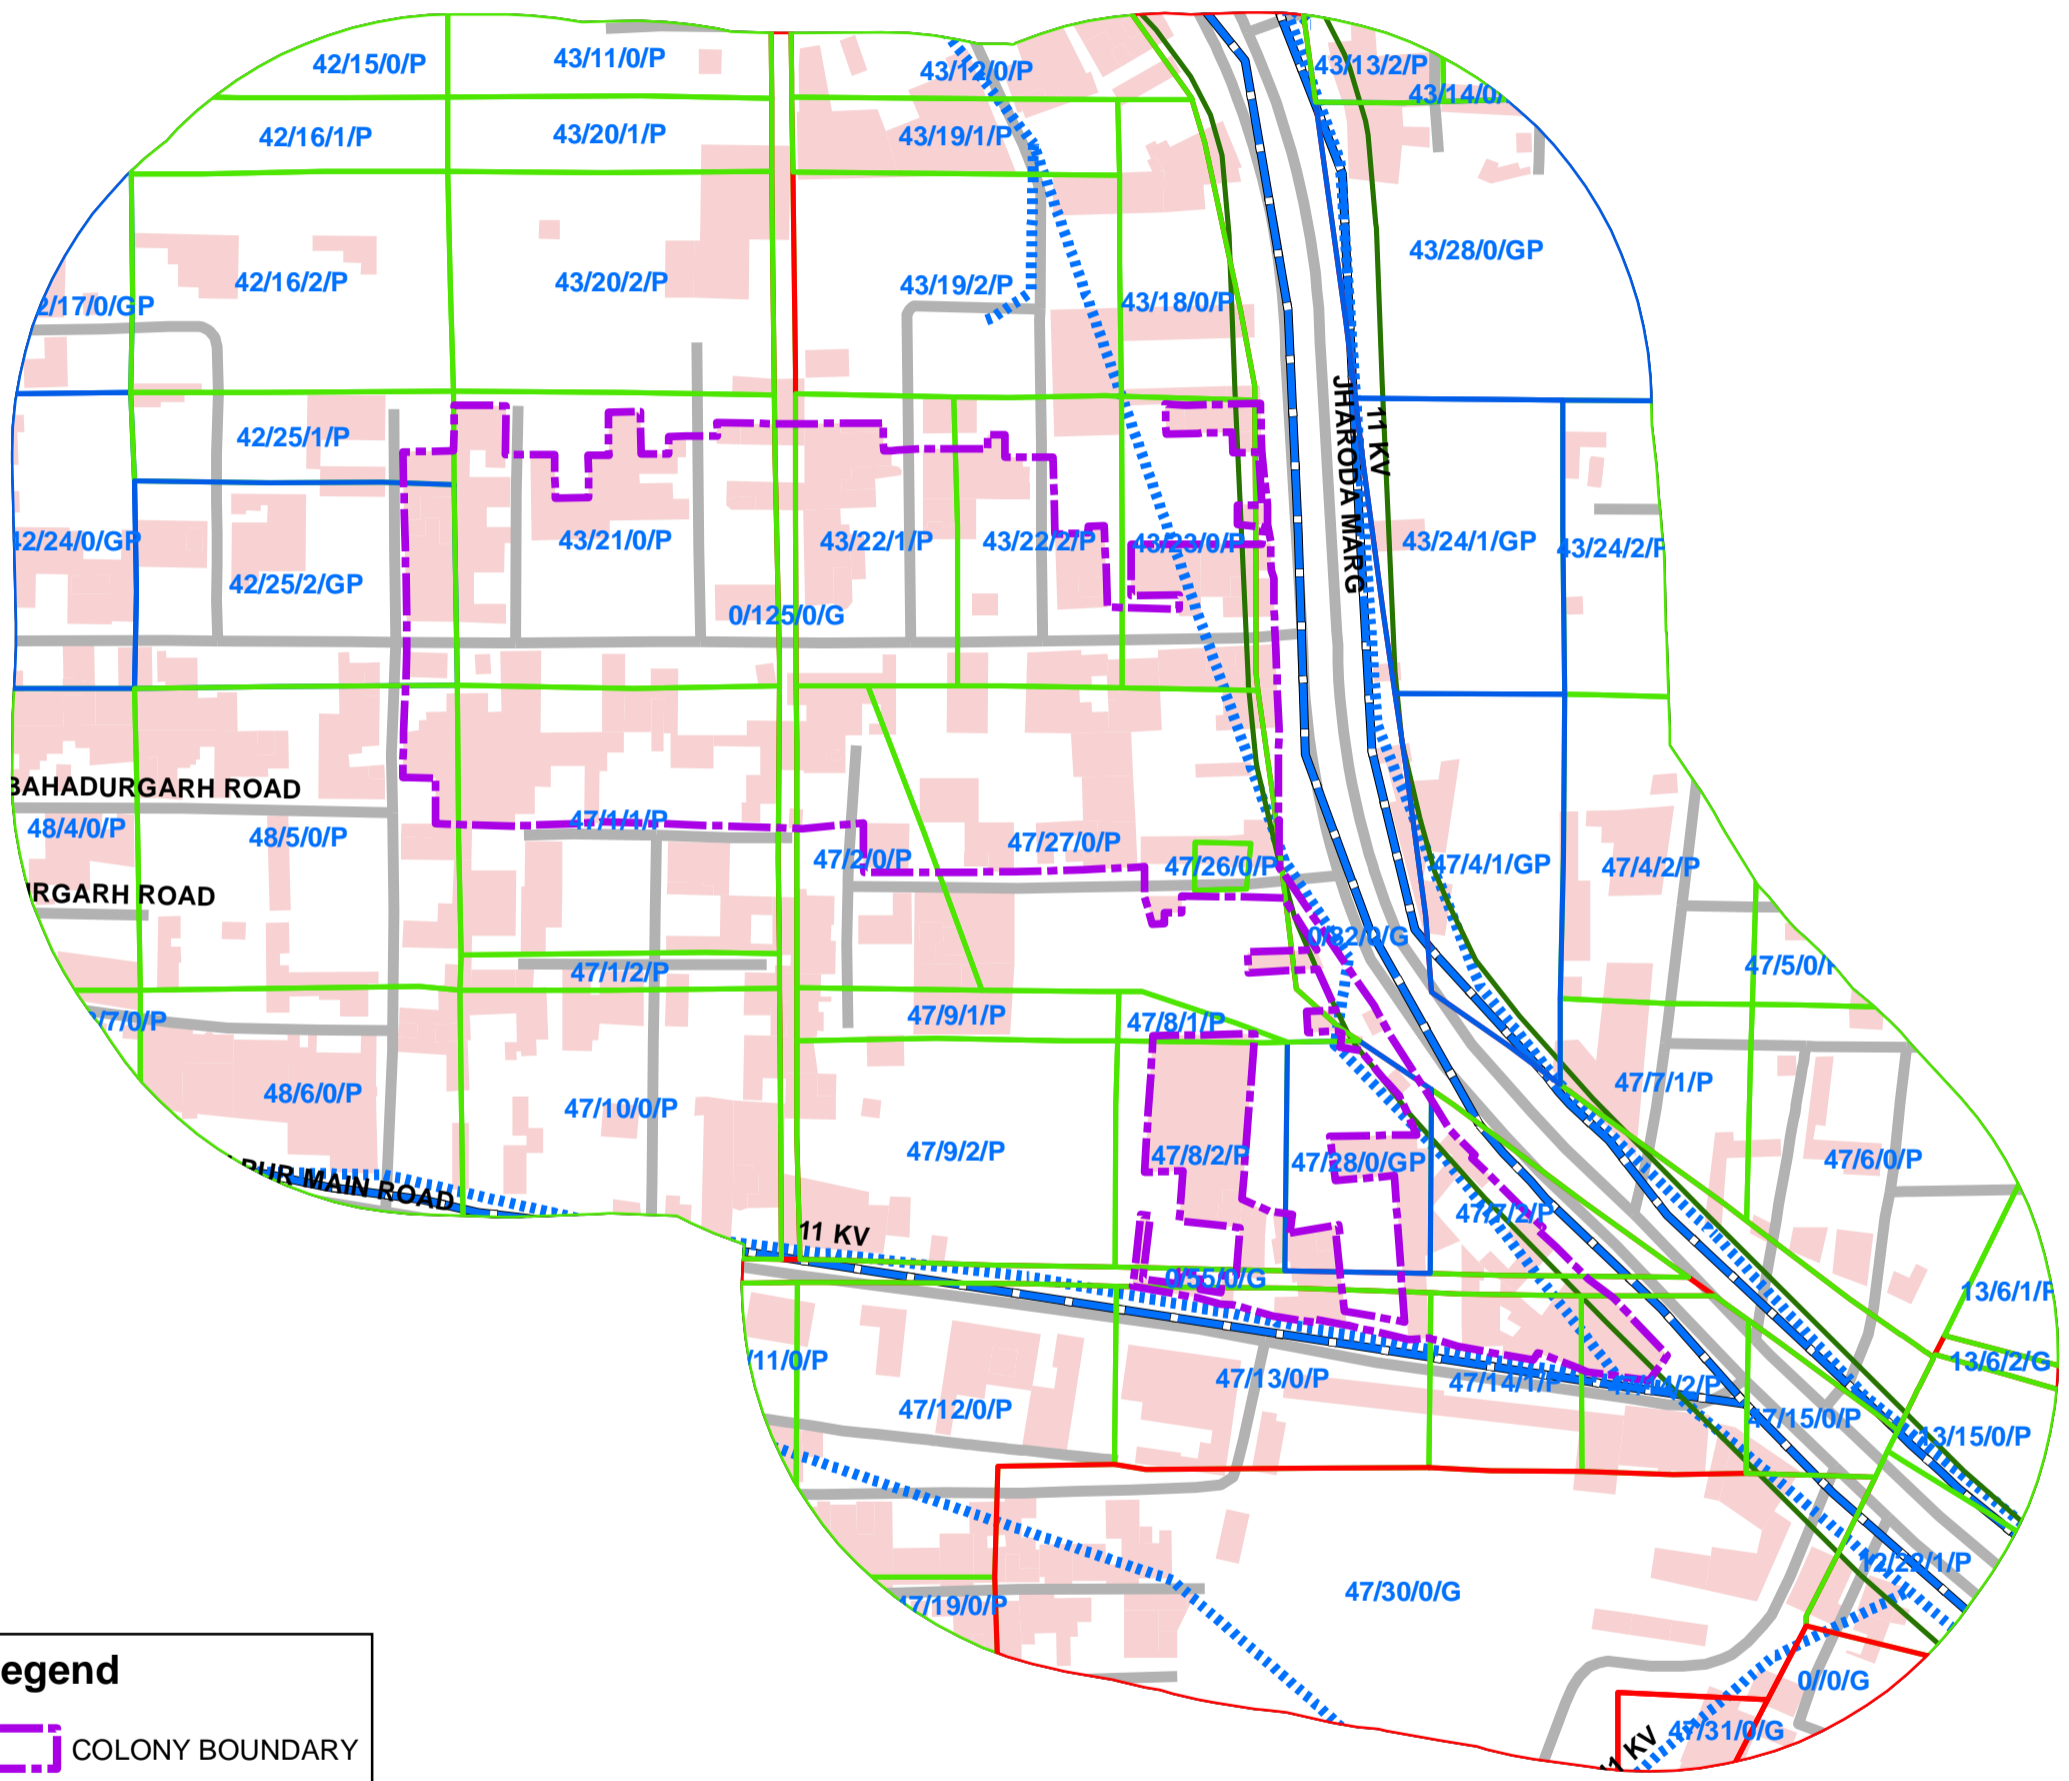


1510_MAHESH GARDEN, NO,1,HAIBATPURA, BAHADURGARH ROAD, NAJAFGARH N.D, UNAUTHORISED COLONY



Legend

- COLONY BOUNDARY
- KHASRA**
- GOVERNMENT LAND
- UNSPECIFIED LAND
- PRIVATE LAND
- Hindrances
- PowerLineHT
- TrunkSewerLine
- ROADCENTERLINE
- Building

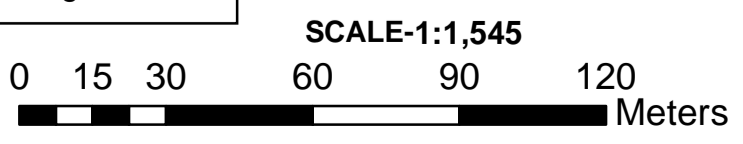

Note:

1. Boundary of Unauthorized Colony is based on the Layout Plan Submitted by the RWA and drawn as per aerial Photography of the year 2007(Built Up), excluding open areas in the periphery of the colony.
2. Built Up 45.00% as per 2002 (Approx.)
Built Up 66.00% as per 2007
3. Hindrances provided by DDA available in this colony.
5. Land Status Yet To Be Validated By Revenue Department.
6. Hinderence Data Yet To Be Validated By DDA.