



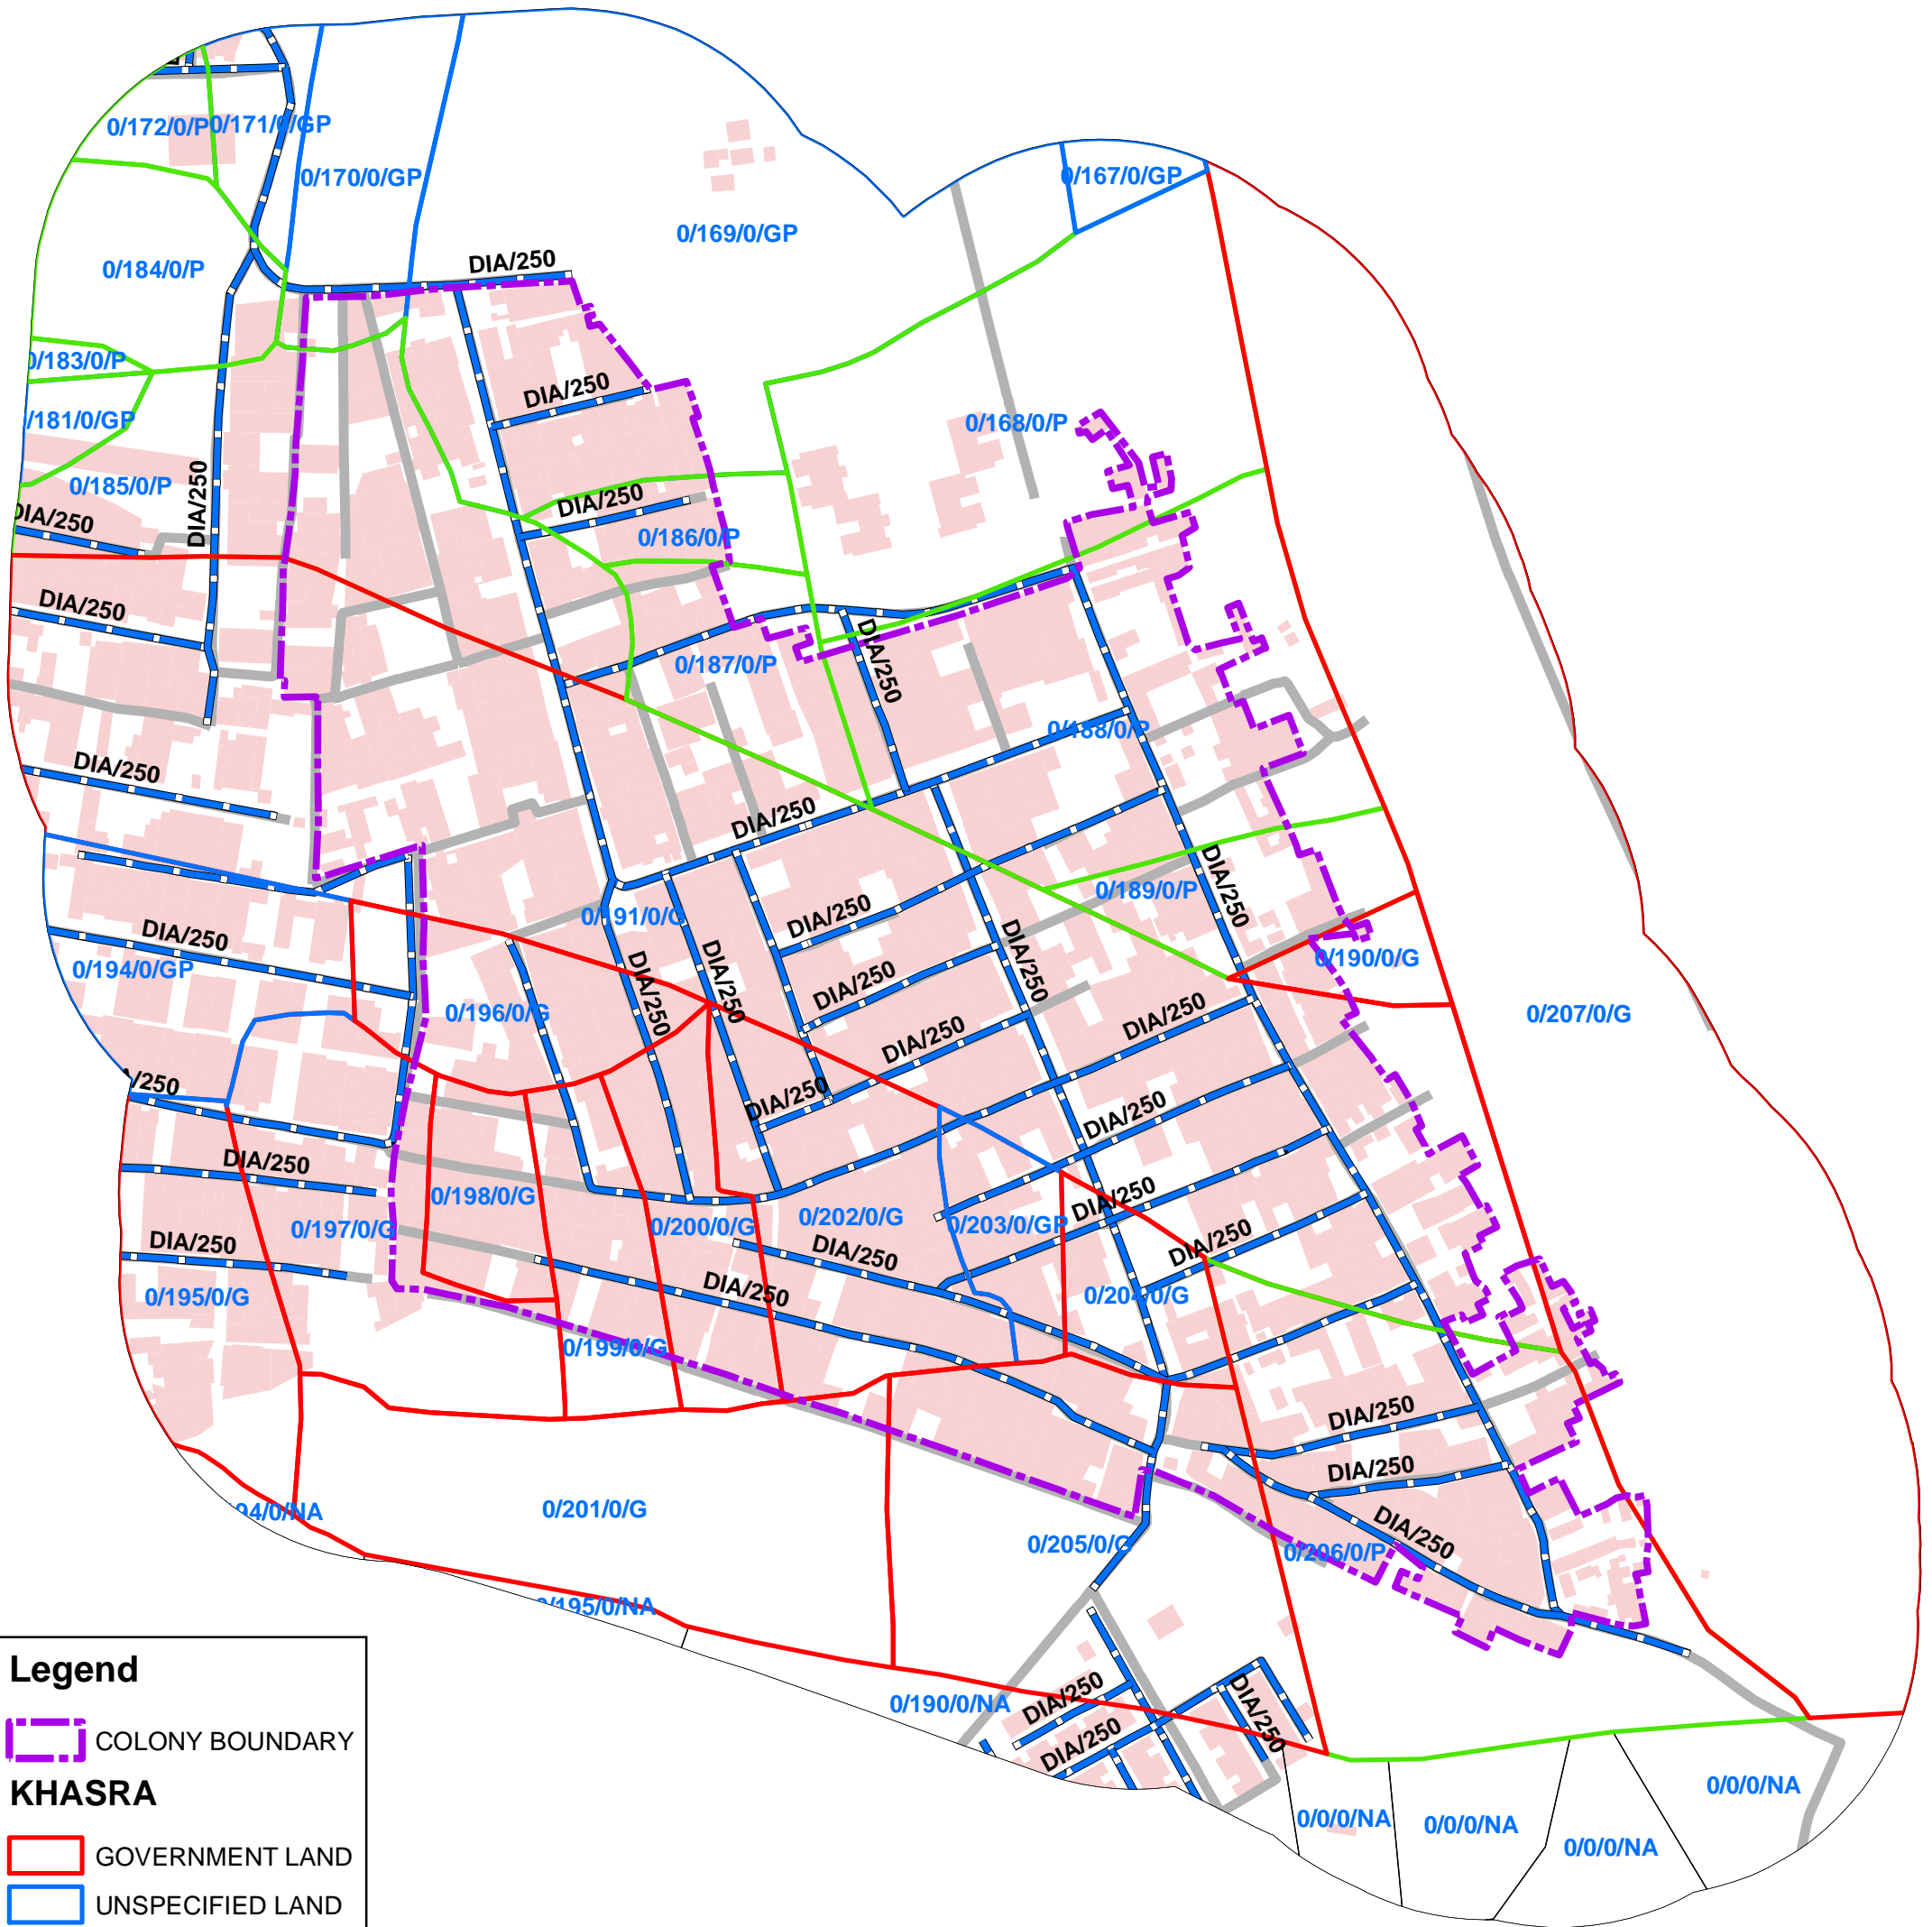


# 155\_OKHLA VIHAR,OKHLA,NEW DELHI\_25, UNAUTHORISED COLONY

 

**Legend**

- COLONY BOUNDARY
- KHASRA**
- GOVERNMENT LAND
- UNSPECIFIED LAND
- PRIVATE LAND
- Hindrances
- PowerLineHT
- TrunkSewerLine
- ROADCENTERLINE
- Building

SCALE-1:2,000

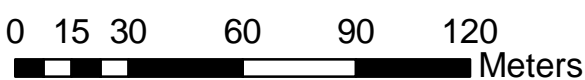

- Note:**
1. Boundary of Unauthorized Colony is based on the Layout Plan Submitted by the RWA and drawn as per aerial Photography of the year 2007(Built Up) and as per existing regulations/guidelines.
  2. Built Up as per 2002 - AP N/A  
Built Up 72% as per 2007
  3. Hindrances provided by DDA not available in this colony.
  4. Land Status is Not Updated