


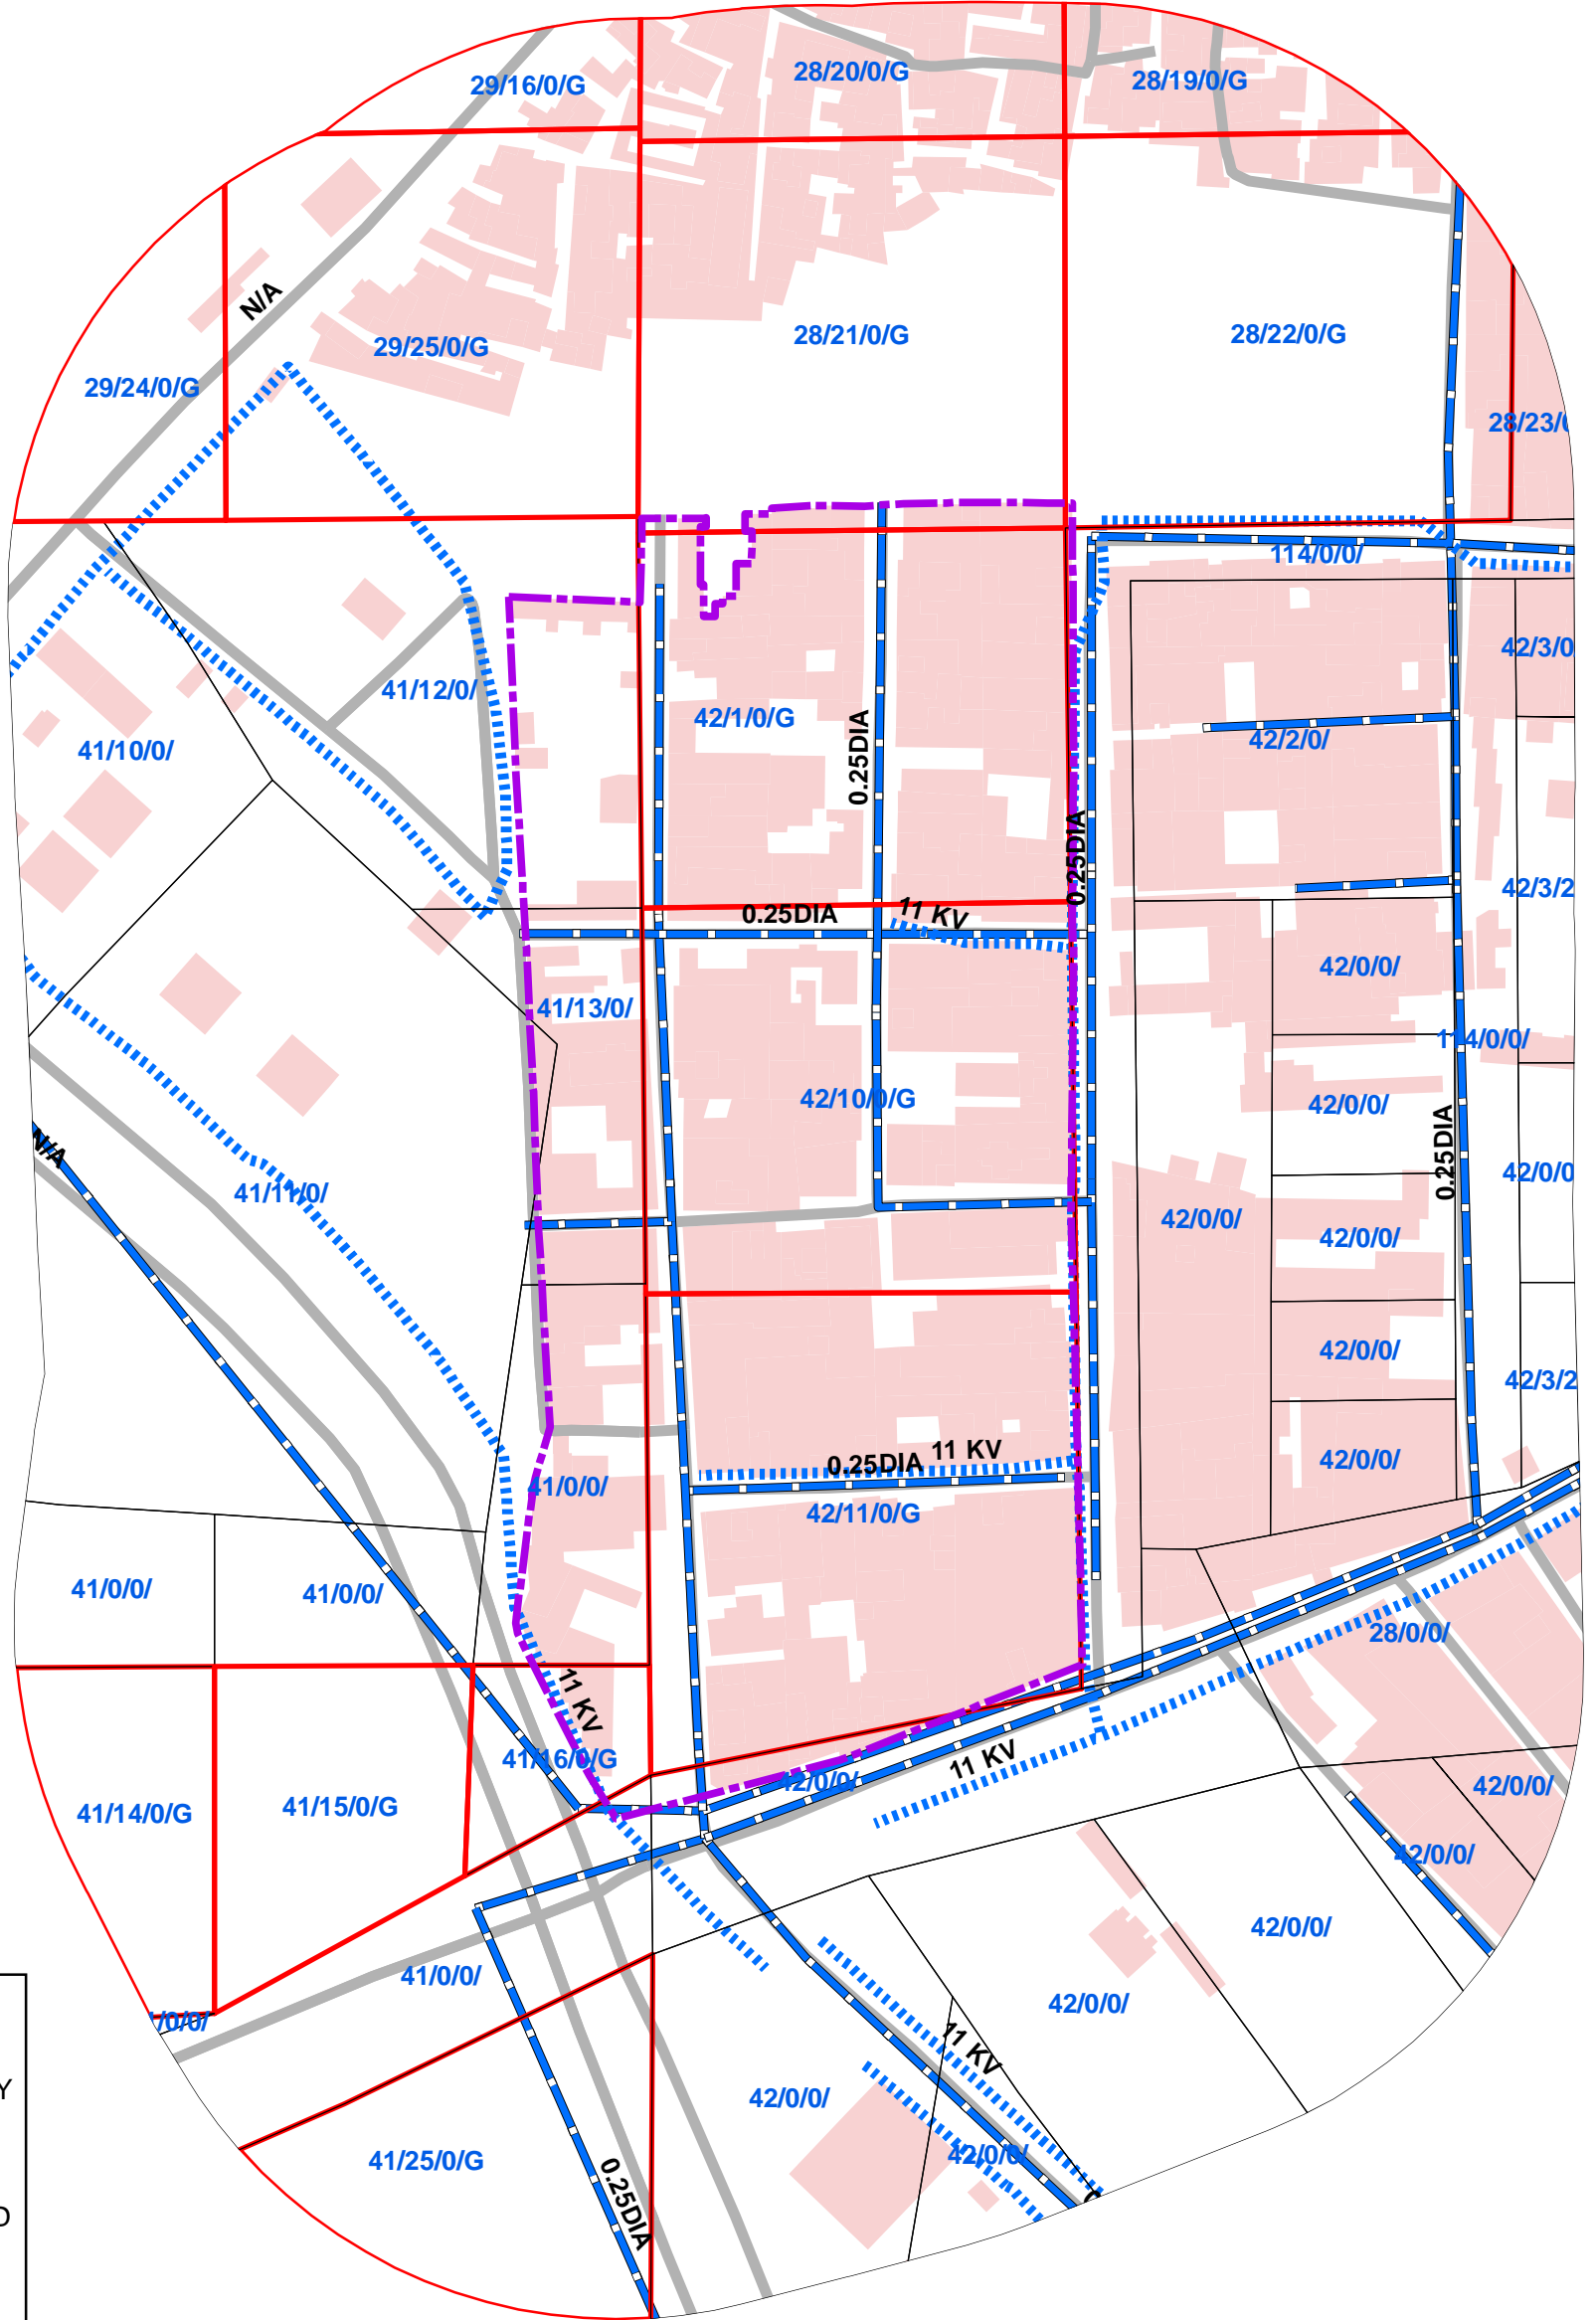

1563_SHIV MANDIR MOHALLA, BADLI , UNAUTHORISED COLONY.



Legend

- COLONY BOUNDARY
- KHASRA**
- GOVERNMENT LAND
- UNSPECIFIED LAND
- PRIVATE LAND
- Hindrances
- PowerLineHT
- TrunkSewerLine
- ROADCENTERLINE
- Building

SCALE-1:1,200

048 16 24 32
 Meters

Note:

1. Boundary of Unauthorized Colony is based on the Layout Plan Submitted by the RWA and drawn as per aerial Photography of the year 2007(Built Up) and as per existing regulations/guidelines.
2. Built Up 78% as per 2002 (Approx.)
Built Up 80% as per 2007
3. Hindrances provided by DDA not available in this colony.
4. Land status not updated.
5. Land Status Yet To Be Validated By Revenue Department.
6. Hindrance Data Yet To Be Validated By DDA.