



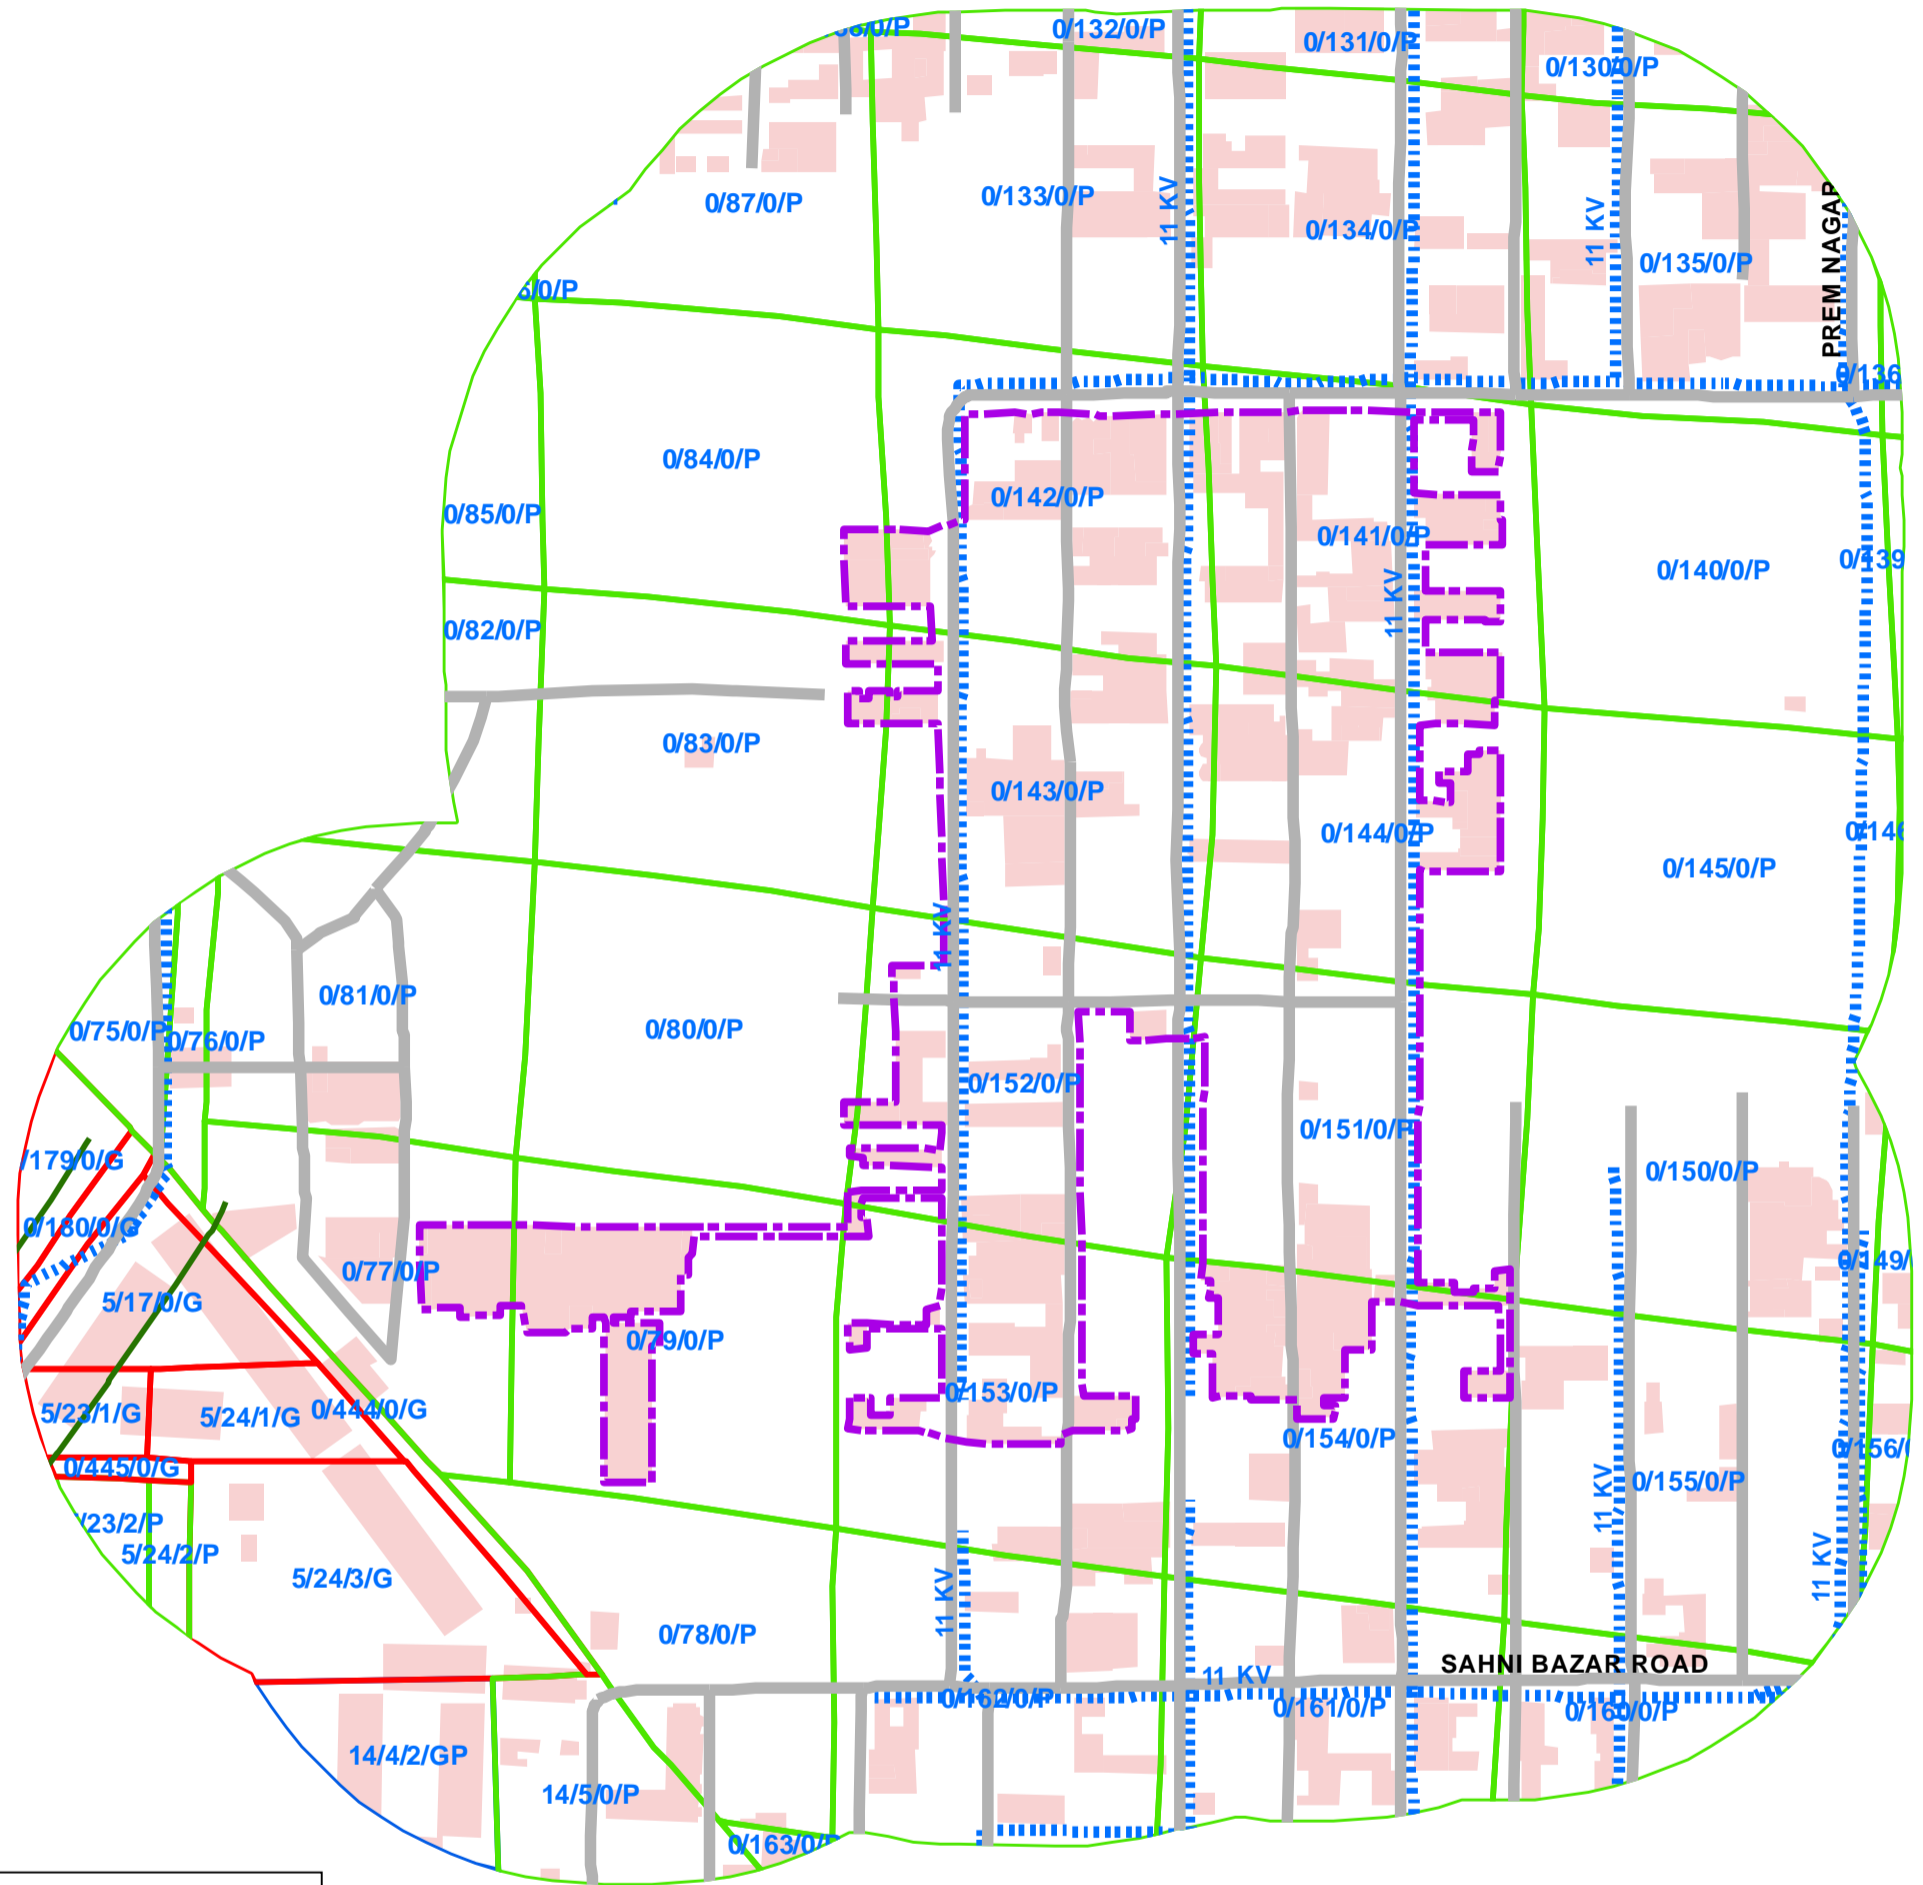

# 1590\_PREM NAGAR E, BLOCK UNAUTHORISED COLONY.

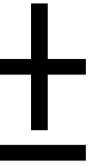

## Legend

COLONY BOUNDARY

### KHASRA

GOVERNMENT LAND

UNSPECIFIED LAND

PRIVATE LAND

Hindrances

PowerLineHT

TrunkSewerLine

ROADCENTERLINE

Building

### Note:

1. Boundary of Unauthorized Colony is based on the Layout Plan Submitted by the RWA and drawn as per aerial Photography of the year 2007(Built Up), excluding open areas in the periphery of the colony.
2. Built Up 38 % as per 2002  
Built Up 49.00% as per 2007
3. Hindrances provided by DDA Nat available in this colony.
4. Land Status Yet To Be Validated By Revenue Department.
5. Hindrance Data Yet To Be Validated By DDA.

SCALE-1:1,500

