


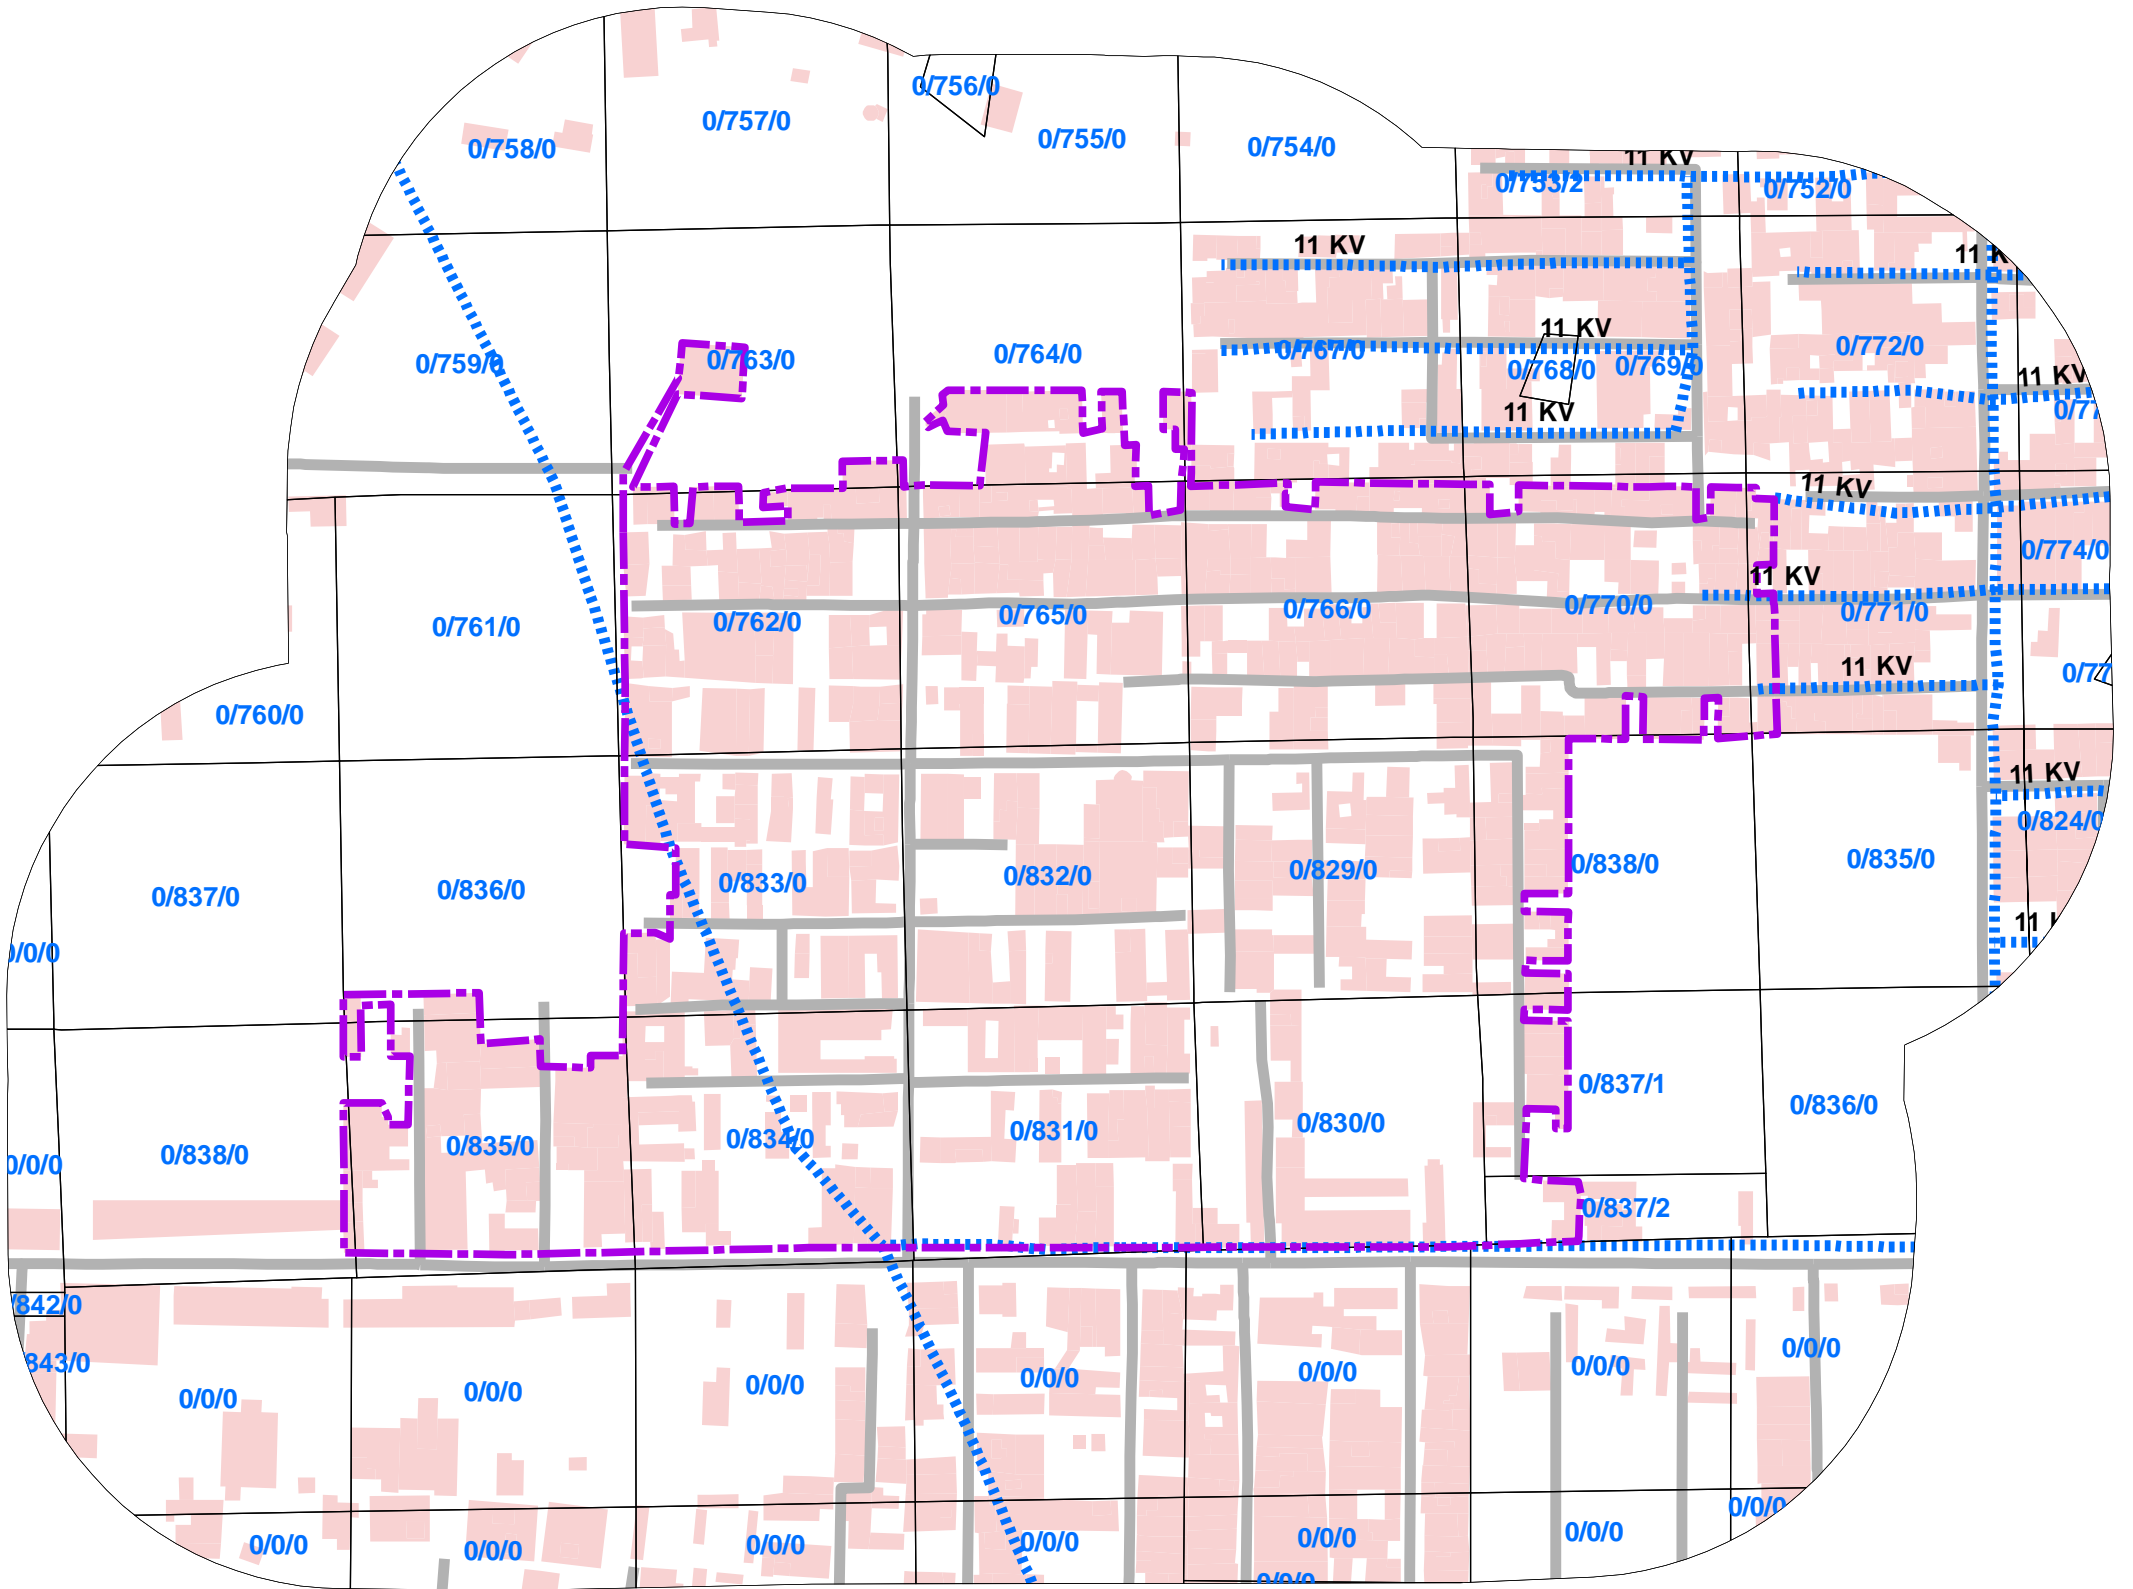

# 186\_SHAKTI VIHAR BLOCK-A, M.B EXT, BADARPUR, NEW DELHI\_44, UNAUTHORISED COLONY



## Legend

COLONY BOUNDARY

### KHASRA

GOVERNMENT LAND

UNSPECIFIED LAND

PRIVATE LAND

Hindrances


PowerLineHT

TrunkSewerLine

ROADCENTERLINE

Building

SCALE-1:1,800

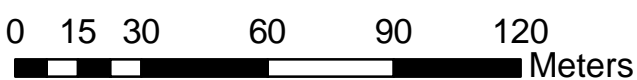

### Note:

1. Boundary of Unauthorized Colony is based on the Layout Plan Submitted by the RWA and drawn as per aerial Photography of the year 2007(Built Up) and as per existing regulations/guidelines.
2. Built Up 45% as per 2002 (Approx.)  
Built Up 60% as per 2007
3. Hindrances provided by DDA not available in this colony.
4. Land Status is Not Updated