



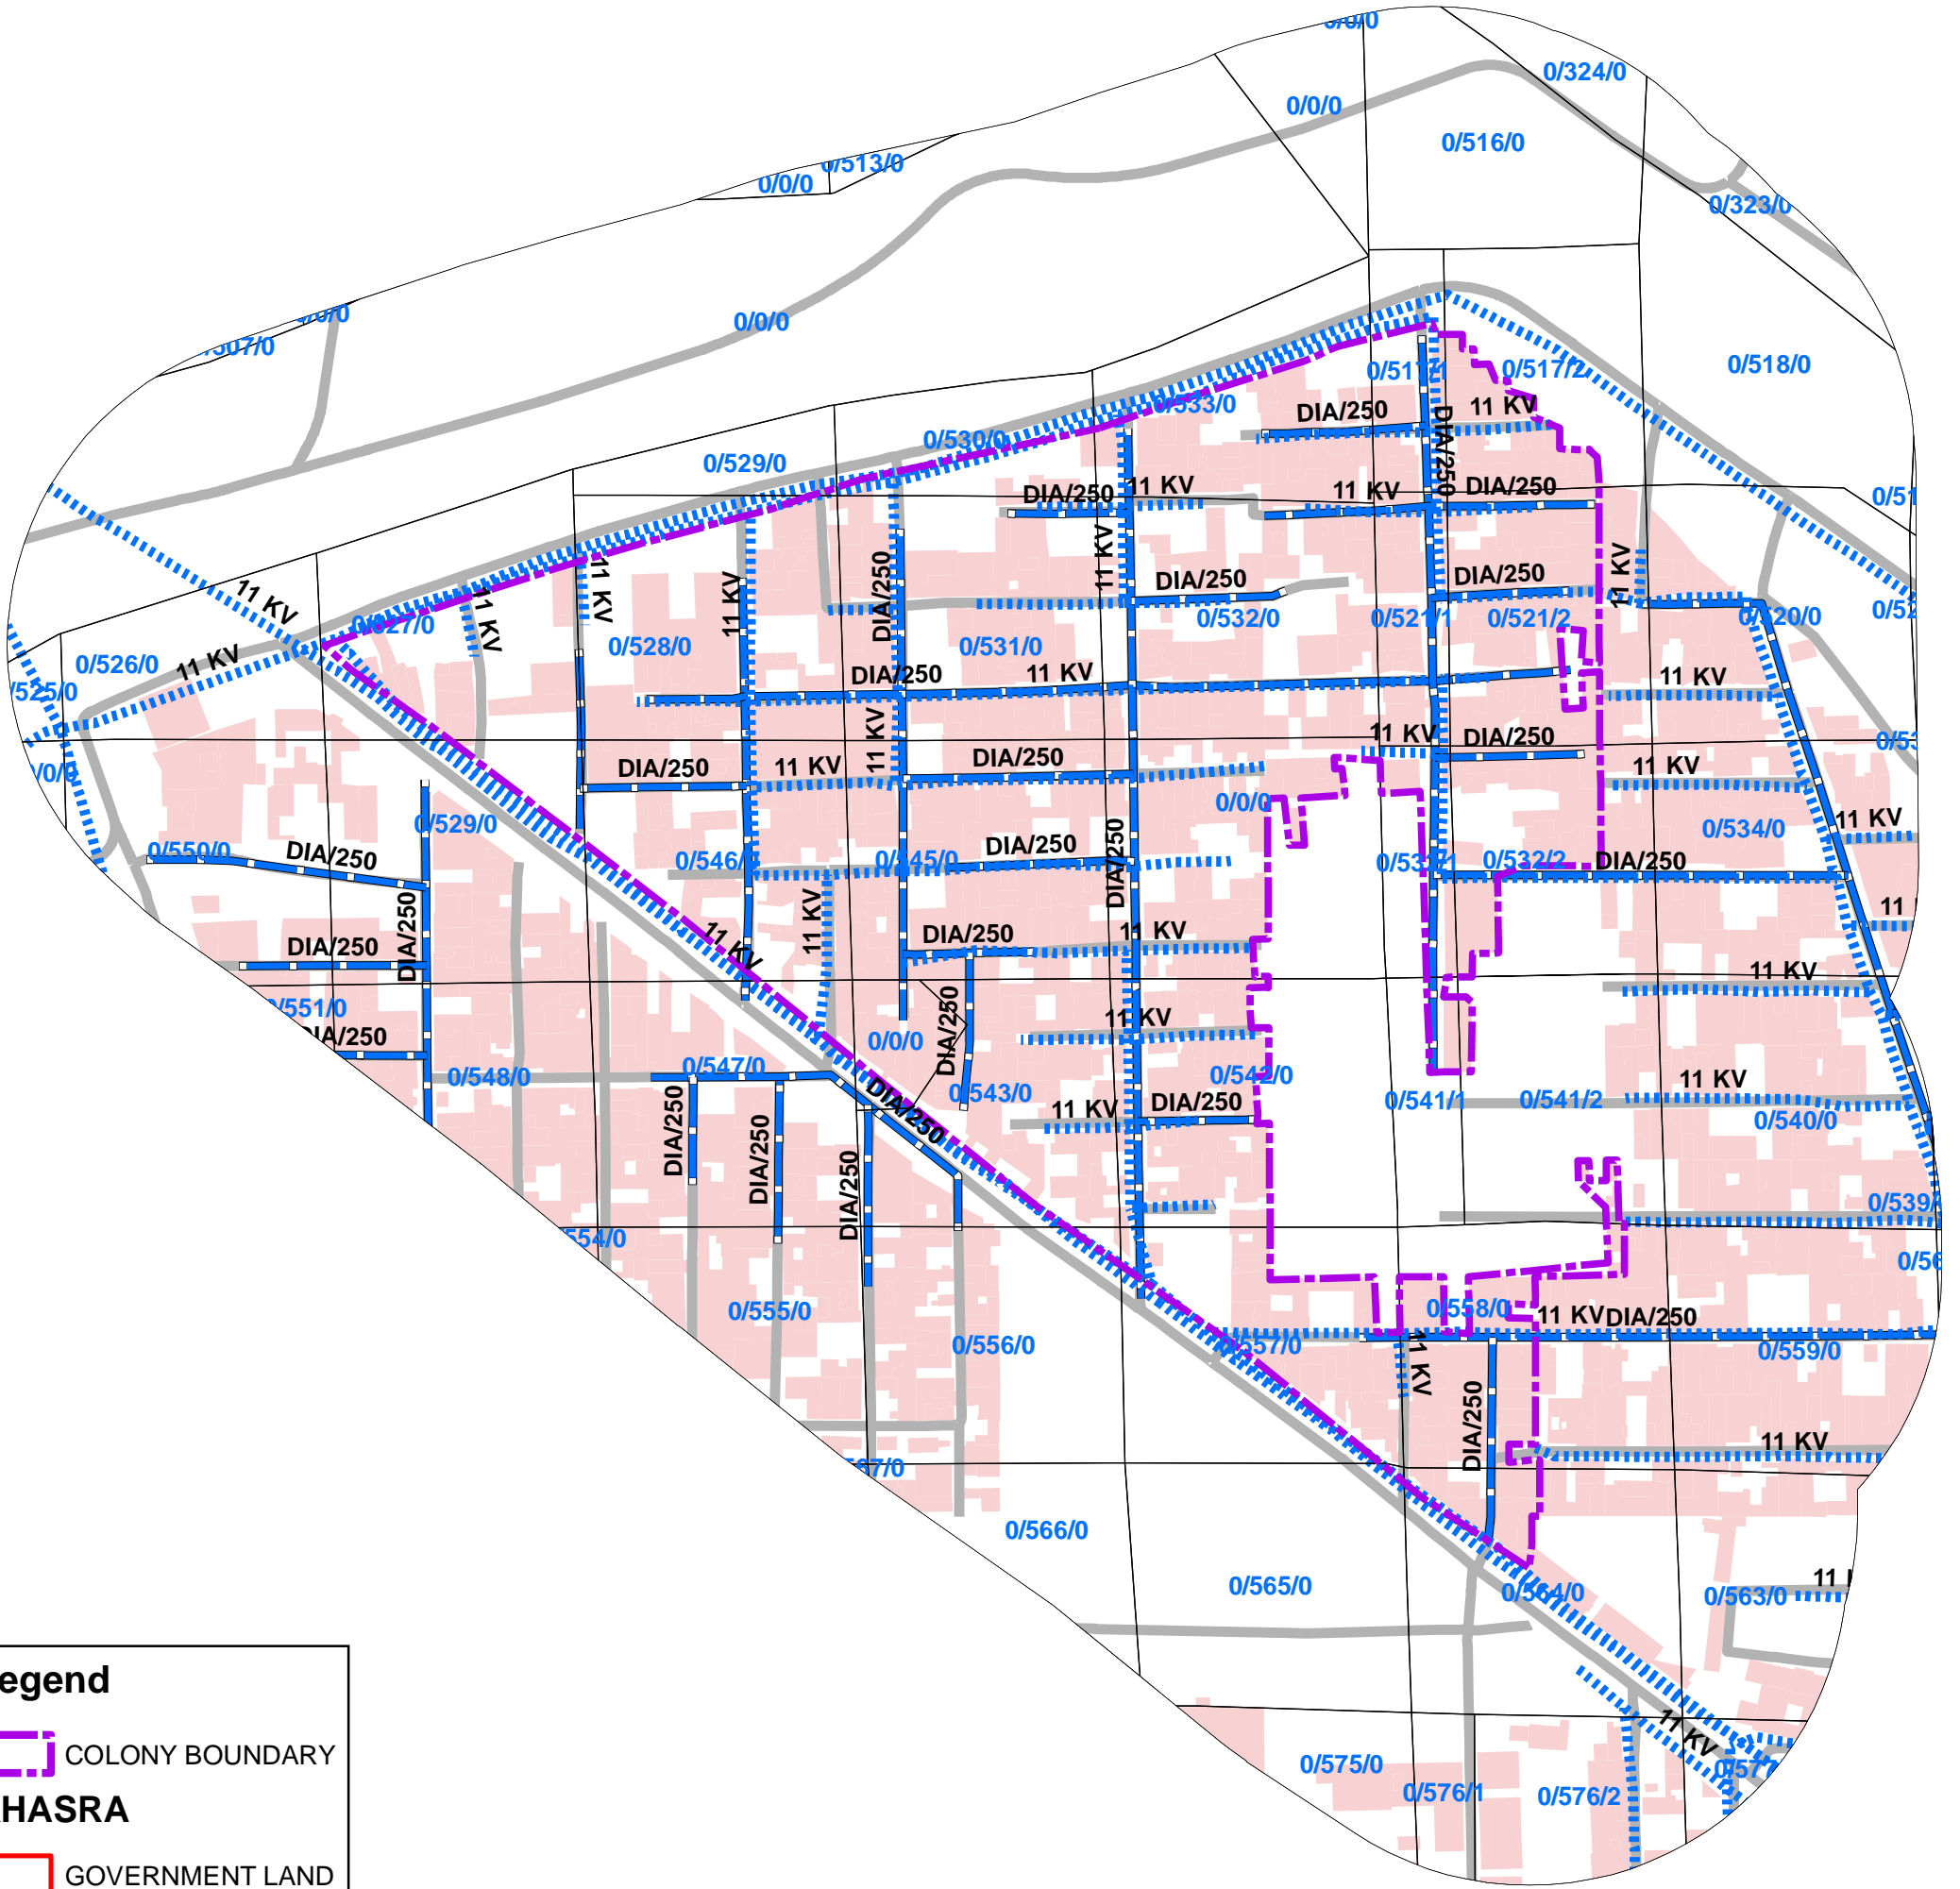


216_SAURABH VIHAR,O-BLOCK, HARI NAGAR EXTN, BADARPUR,NEW DELHI_44,UNAUTHORISED COLONY

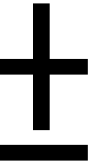

Legend

- COLONY BOUNDARY
- KHASRA**
- GOVERNMENT LAND
- UNSPECIFIED LAND
- PRIVATE LAND
- Hindrances
- PowerLineHT
- TrunkSewerLine
- ROADCENTERLINE
- Building

SCALE-1:1,800

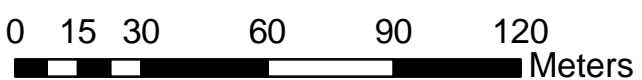

- Note:
1. Boundary of Unauthorized Colony is based on the Layout Plan Submitted by the RWA and drawn as per aerial Photography of the year 2007(Built Up and as per existing regulations/guidelines.
 2. Built Up 55% as per 2002 (Approx.)
Built Up 65% as per 2007
 3. Hindrances provided by DDA not available in this colony.
 4. Land Status is Not Updated