



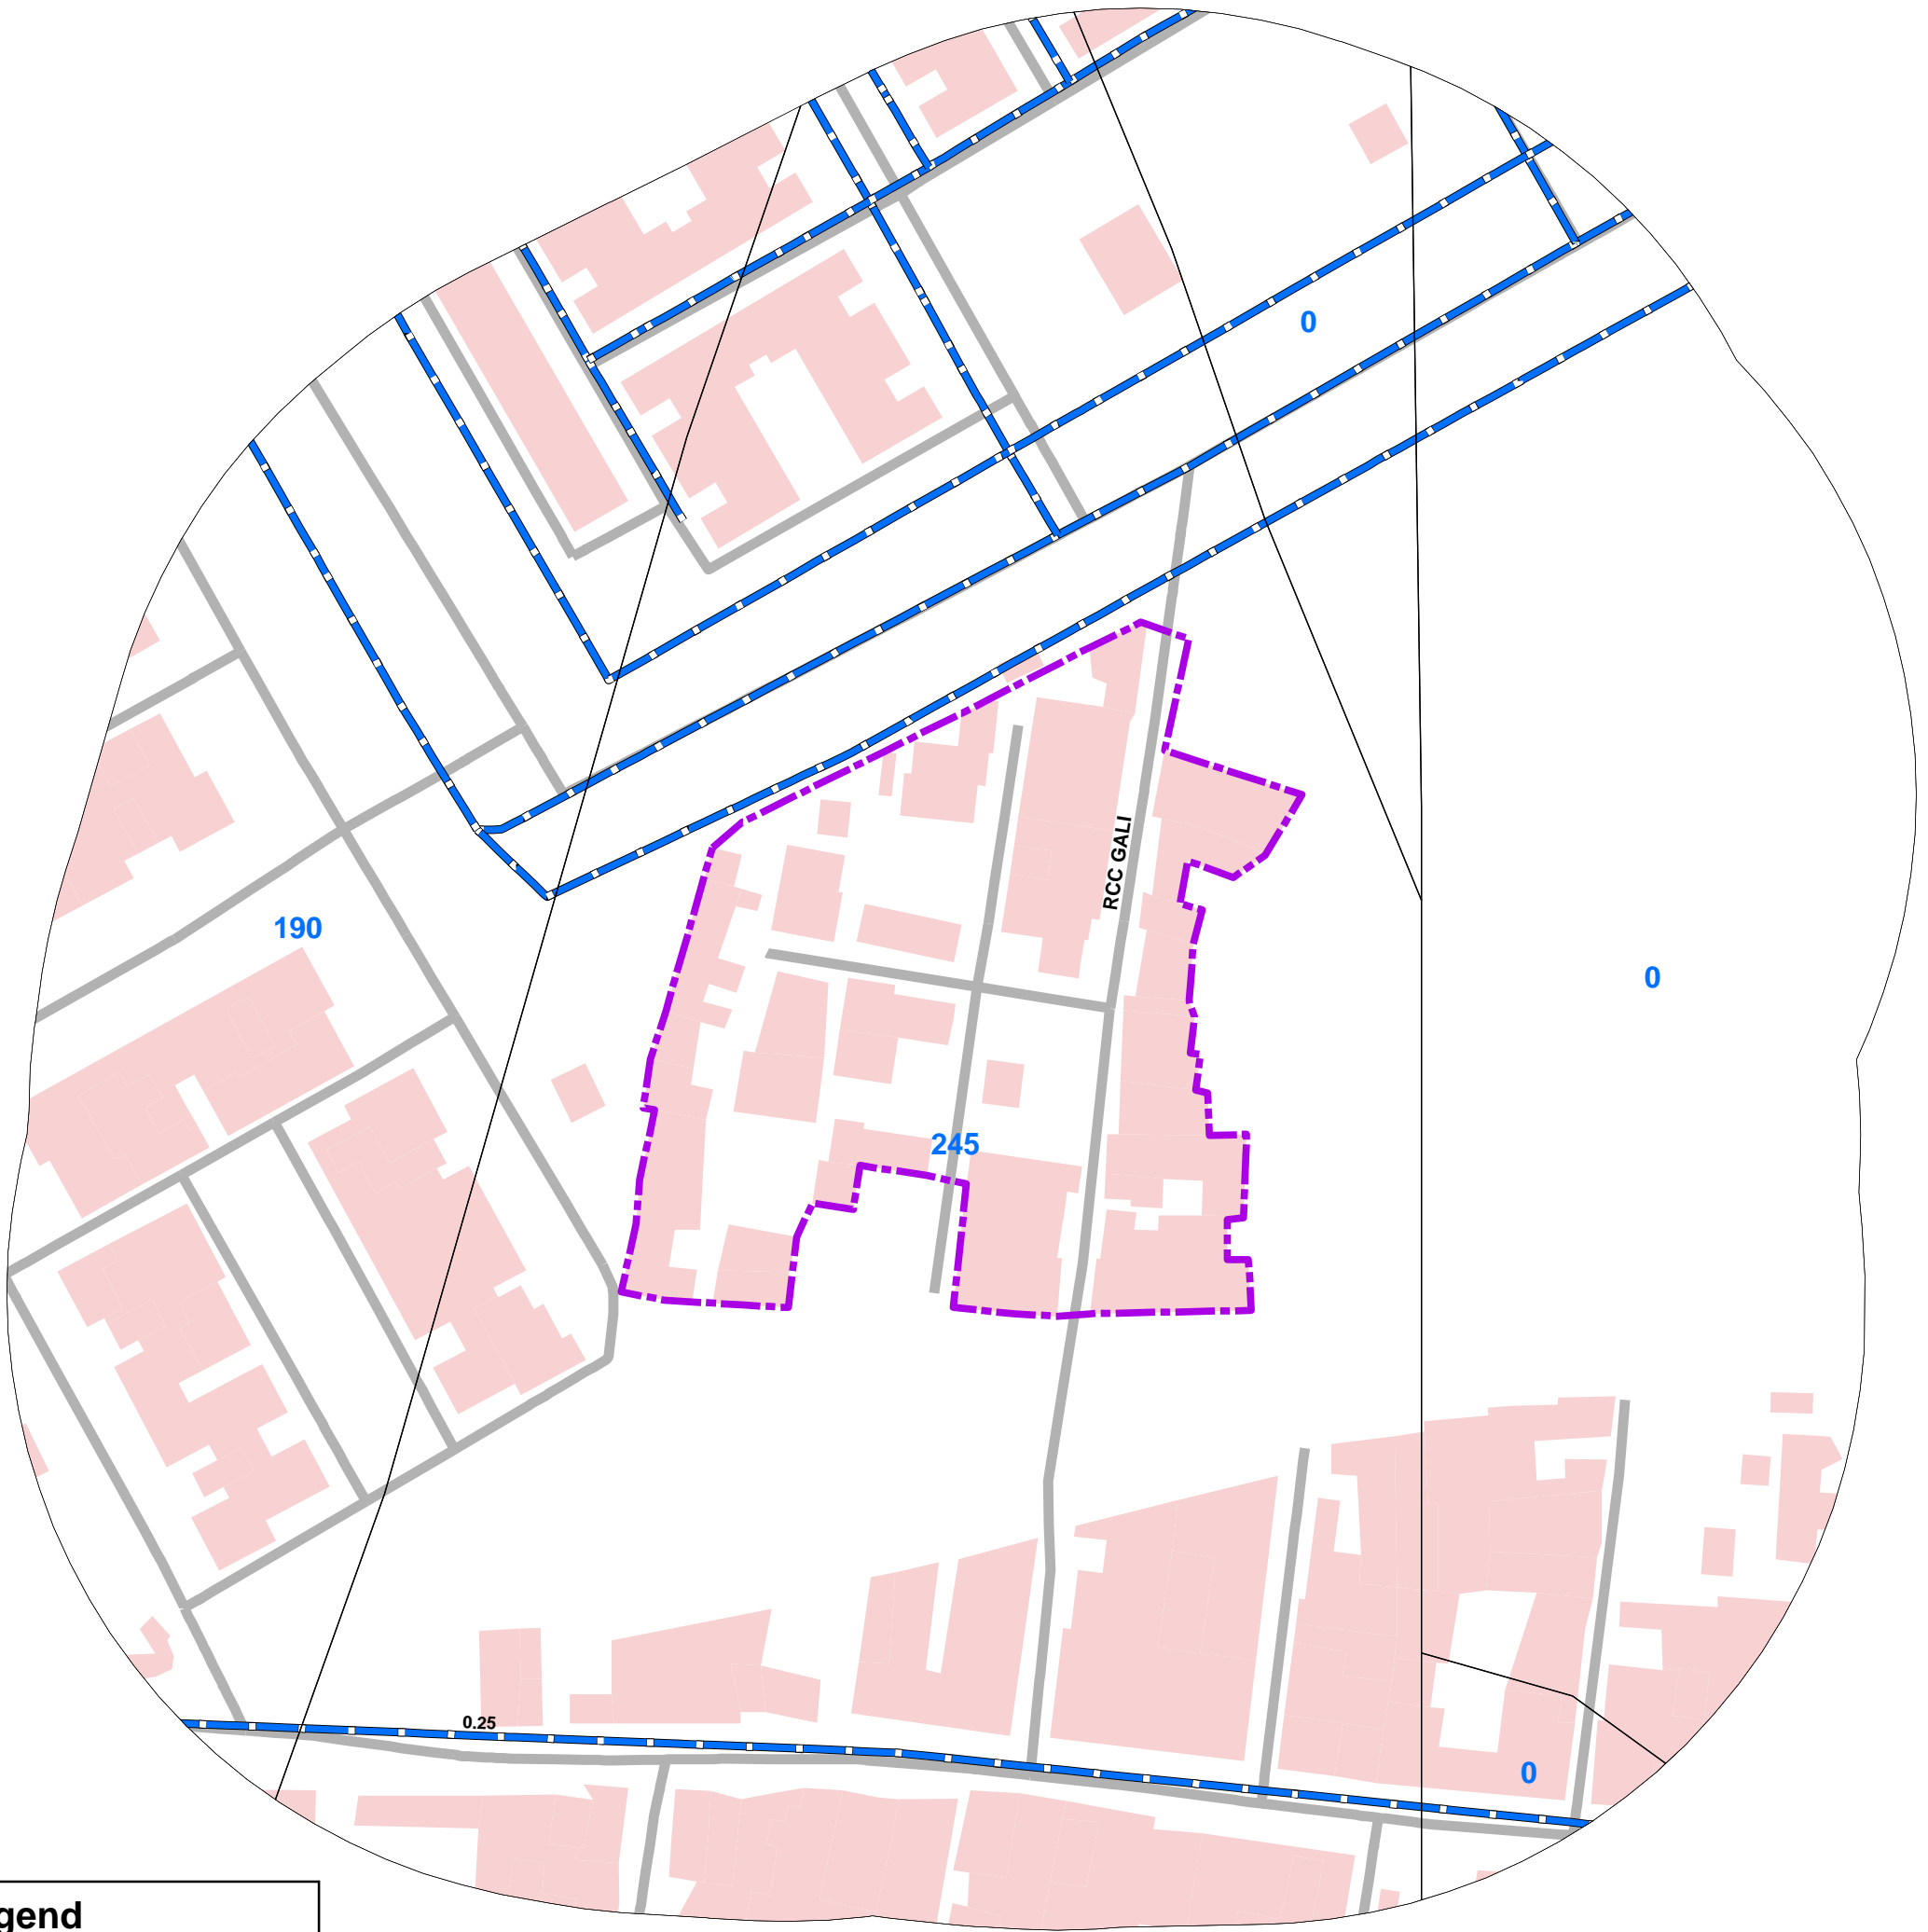

28_OLD VILLAGE JASOLA EXTENSION NEW DELHI, UN-AUTHORISED COLONY

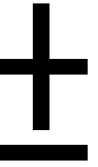

Legend

COLONY BOUNDARY

KHASRA

GOVERNMENT LAND

UNSPECIFIED LAND

PRIVATE LAND

Hindrances

PowerLineHT

TrunkSewerLine

ROADCENTERLINE

Building

SCALE-1:689

0 5 10 20 30 40
 Meters

Note:

1. Boundary of Unauthorized Colony is based on the Layout Plan Submitted by the RWA and drawn as per aerial Photography of the year 2007(Built Up) and as per existing regulations/guidelines.
2. Built Up as per 2002 - AP N/A
Built Up 55% as per 2007
3. Hindrances provided by DDA not available in this colony.
4. Land statu is not updated