


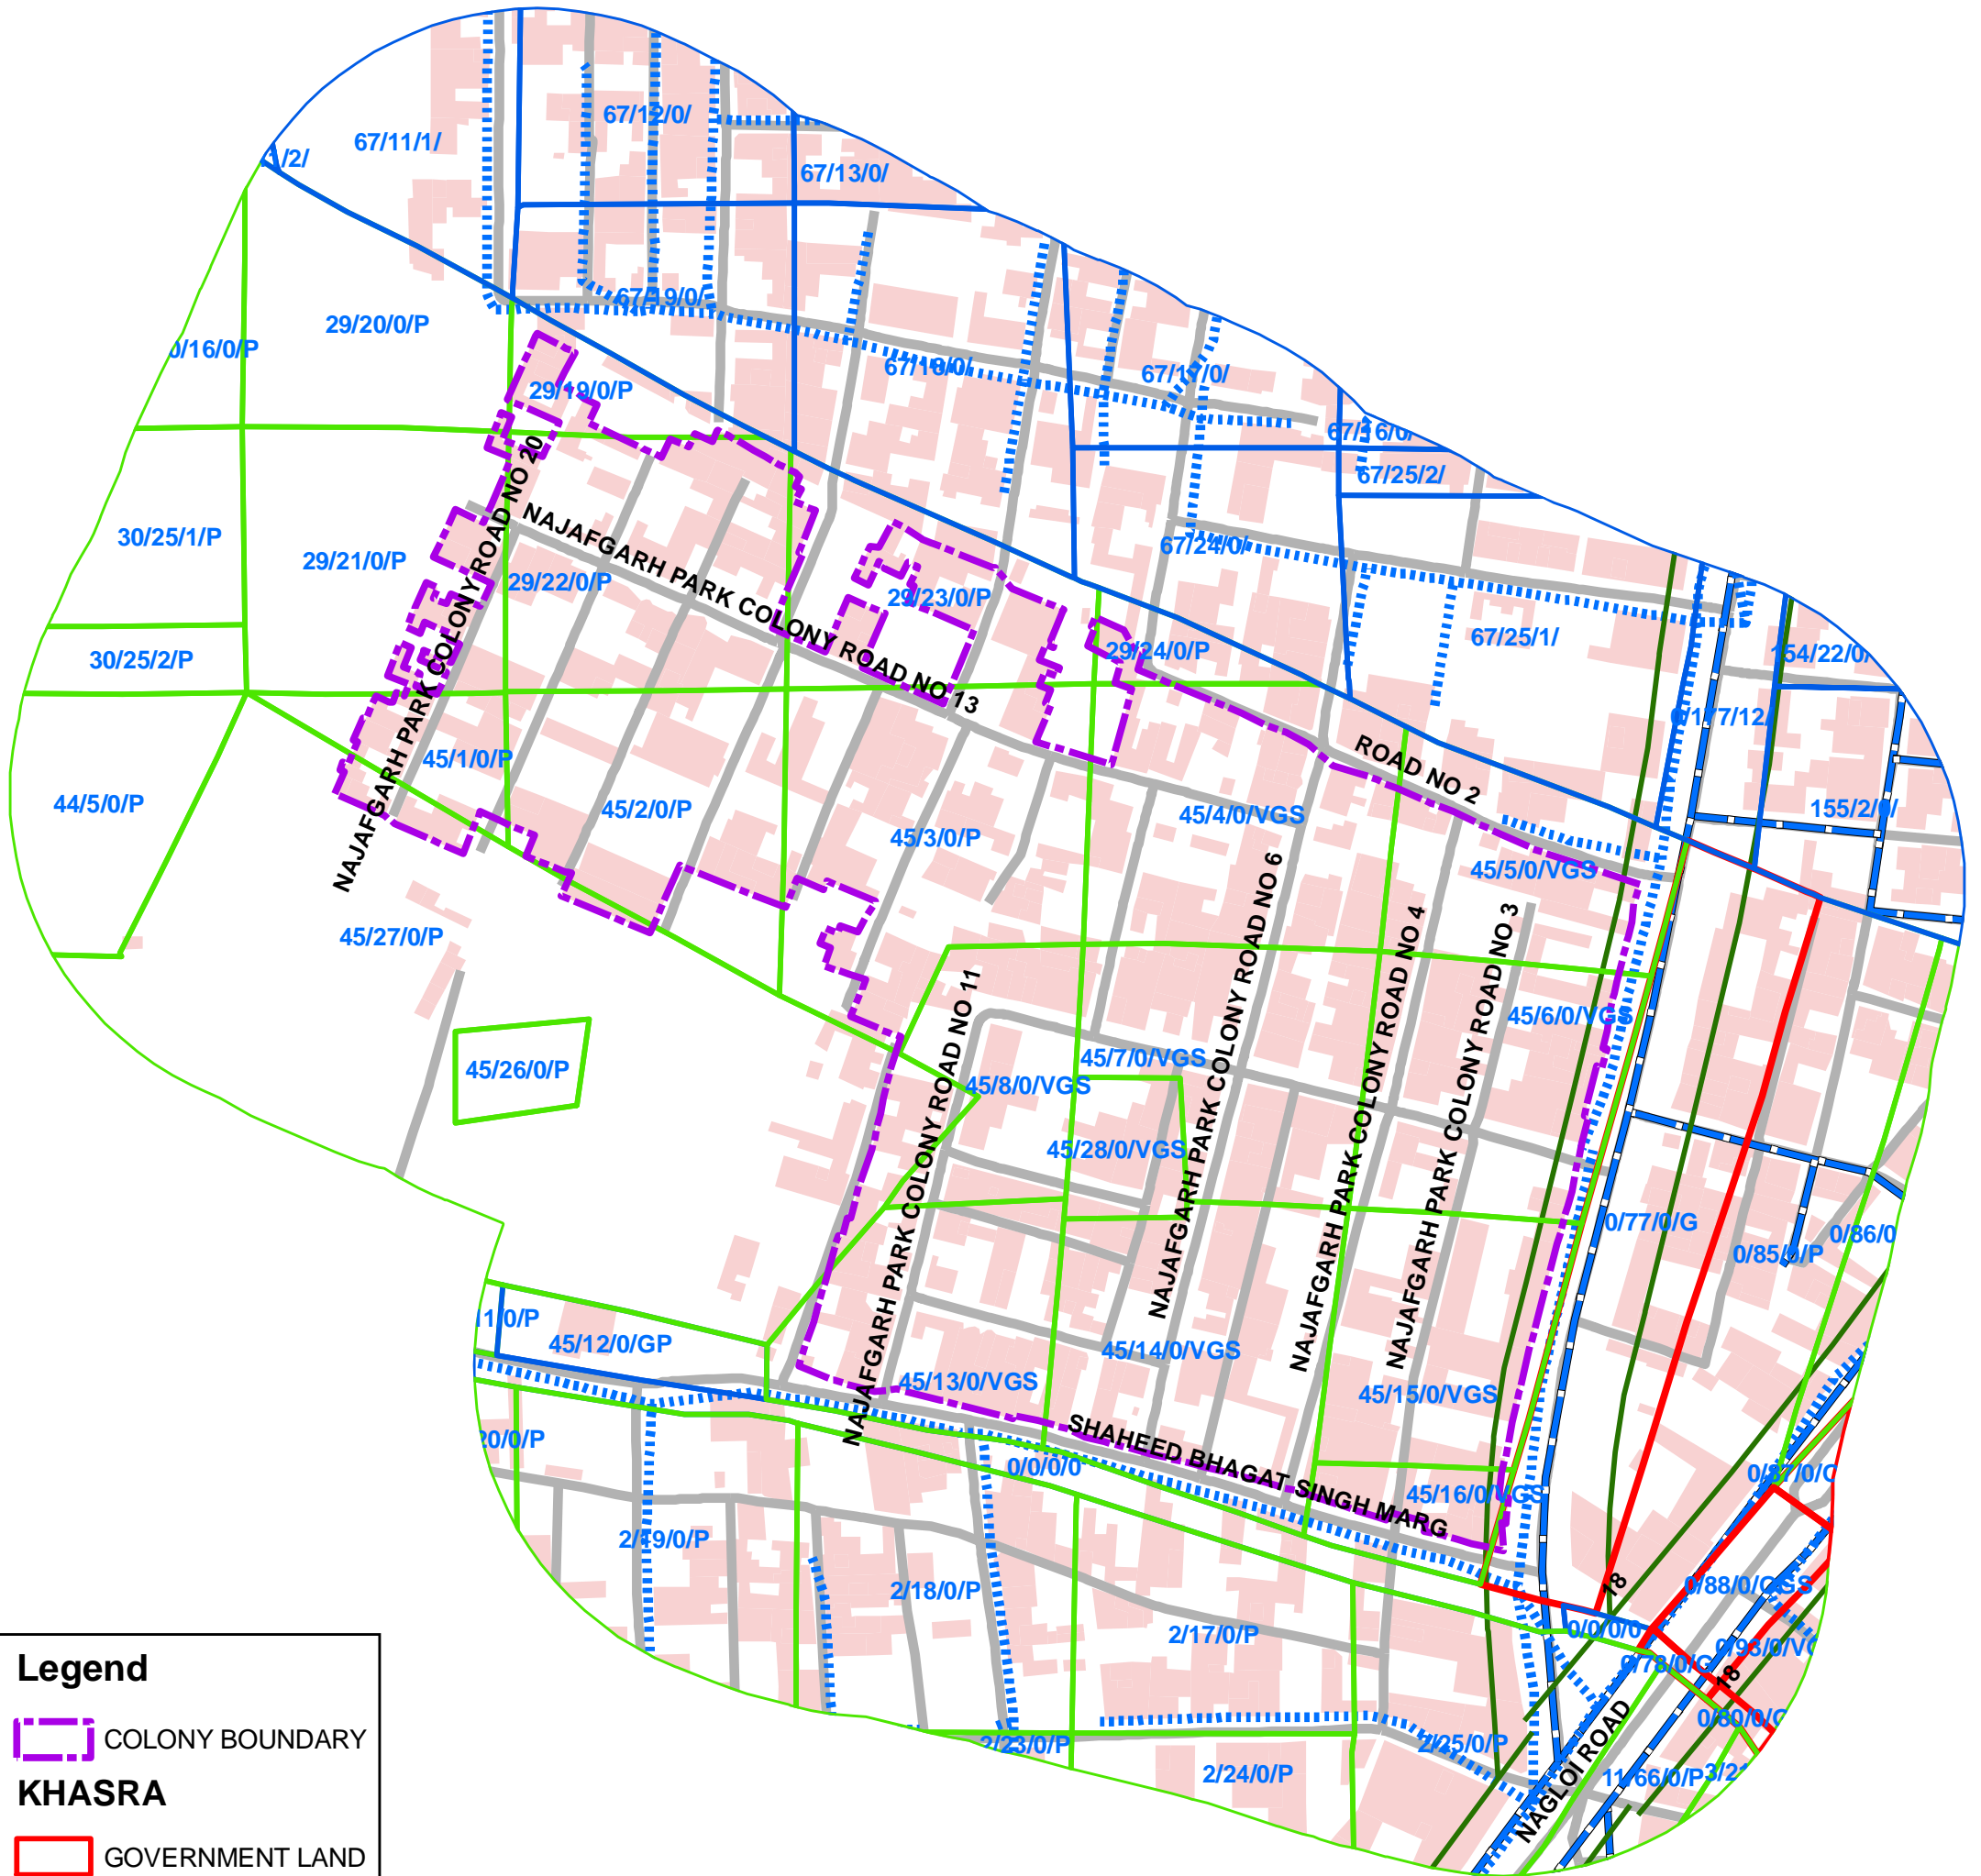


# 31\_NAJAFGARH PARK COLONY (BLOCK A,B,C,&D)



**Legend**

- COLONY BOUNDARY
- KHASRA**
- GOVERNMENT LAND
- UNSPECIFIED LAND
- PRIVATE LAND
- Hindrances
- PowerLineHT
- TrunkSewerLine
- ROADCENTERLINE
- Building

SCALE-1:1,700

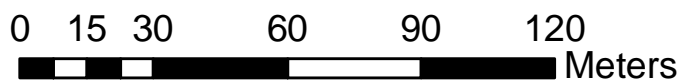

**Note:**

1. Boundary of Unauthorized Colony is based on the Layout Plan Submitted by the RWA and drawn as per aerial Photography of the year 2007(Built Up) and as per existing regulations/guidelines.
2. Built Up 58% as per 2002 (Approx.)  
Built Up 60% as per 2007
3. Hindrances provided by DDA available in this colony.
4. Land Status is Not Updated.