


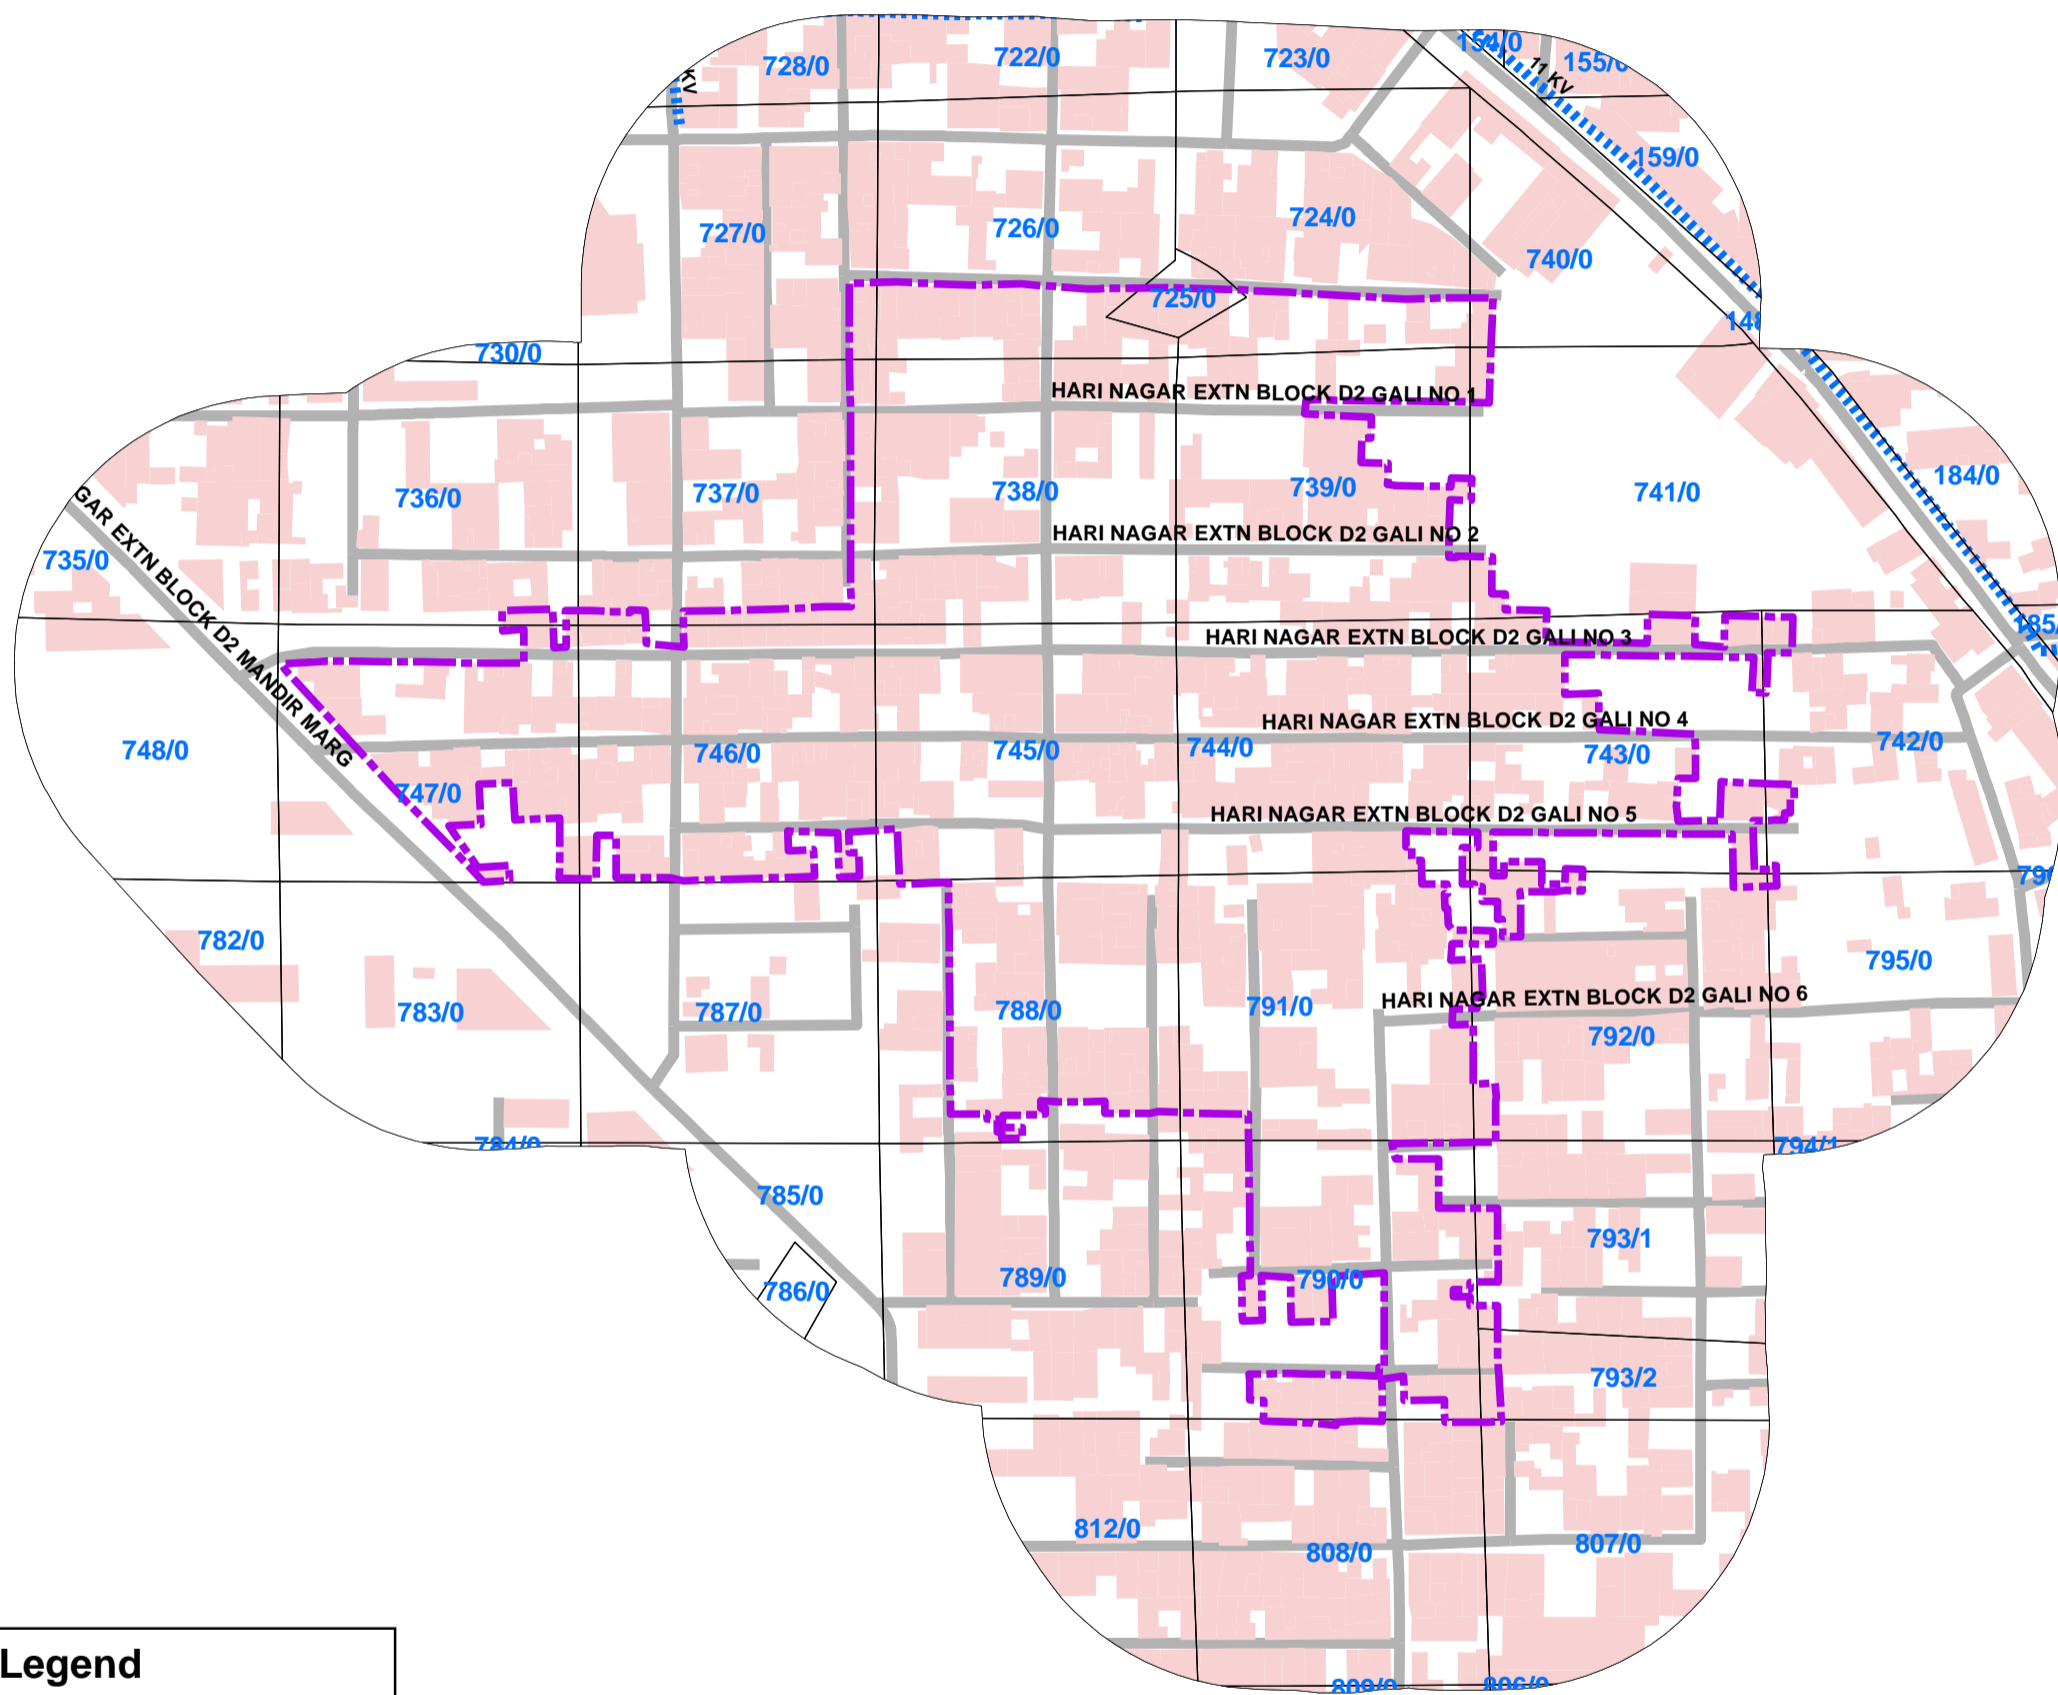

379_D2 BLOCK HARI NAGAR EXTN. JAITPUR ROAD BADARPUR NEW DELHI, UN-AUTHORISED COLONY



Legend

- COLONY BOUNDARY
- KHASRA**
- GOVERNMENT LAND
- UNSPECIFIED LAND
- PRIVATE LAND
- Hindrances
- PowerLineHT
- TrunkSewerLine
- ROADCENTERLINE
- Building

SCALE-1:1,693

0510203040
 Meters

Note:

1. Boundary of Unauthorized Colony is based on the Layout Plan Submitted by the RWA and drawn as per aerial Photography of the year 2007(Built Up), excluding open areas in the periphery of the colony.
2. Built Up 50.00% as per 2002 (Approx.)
Built Up 64.09% as per 2007
3. Hindrances provided by DDA not available in this colony.
4. Land satus is not updated