


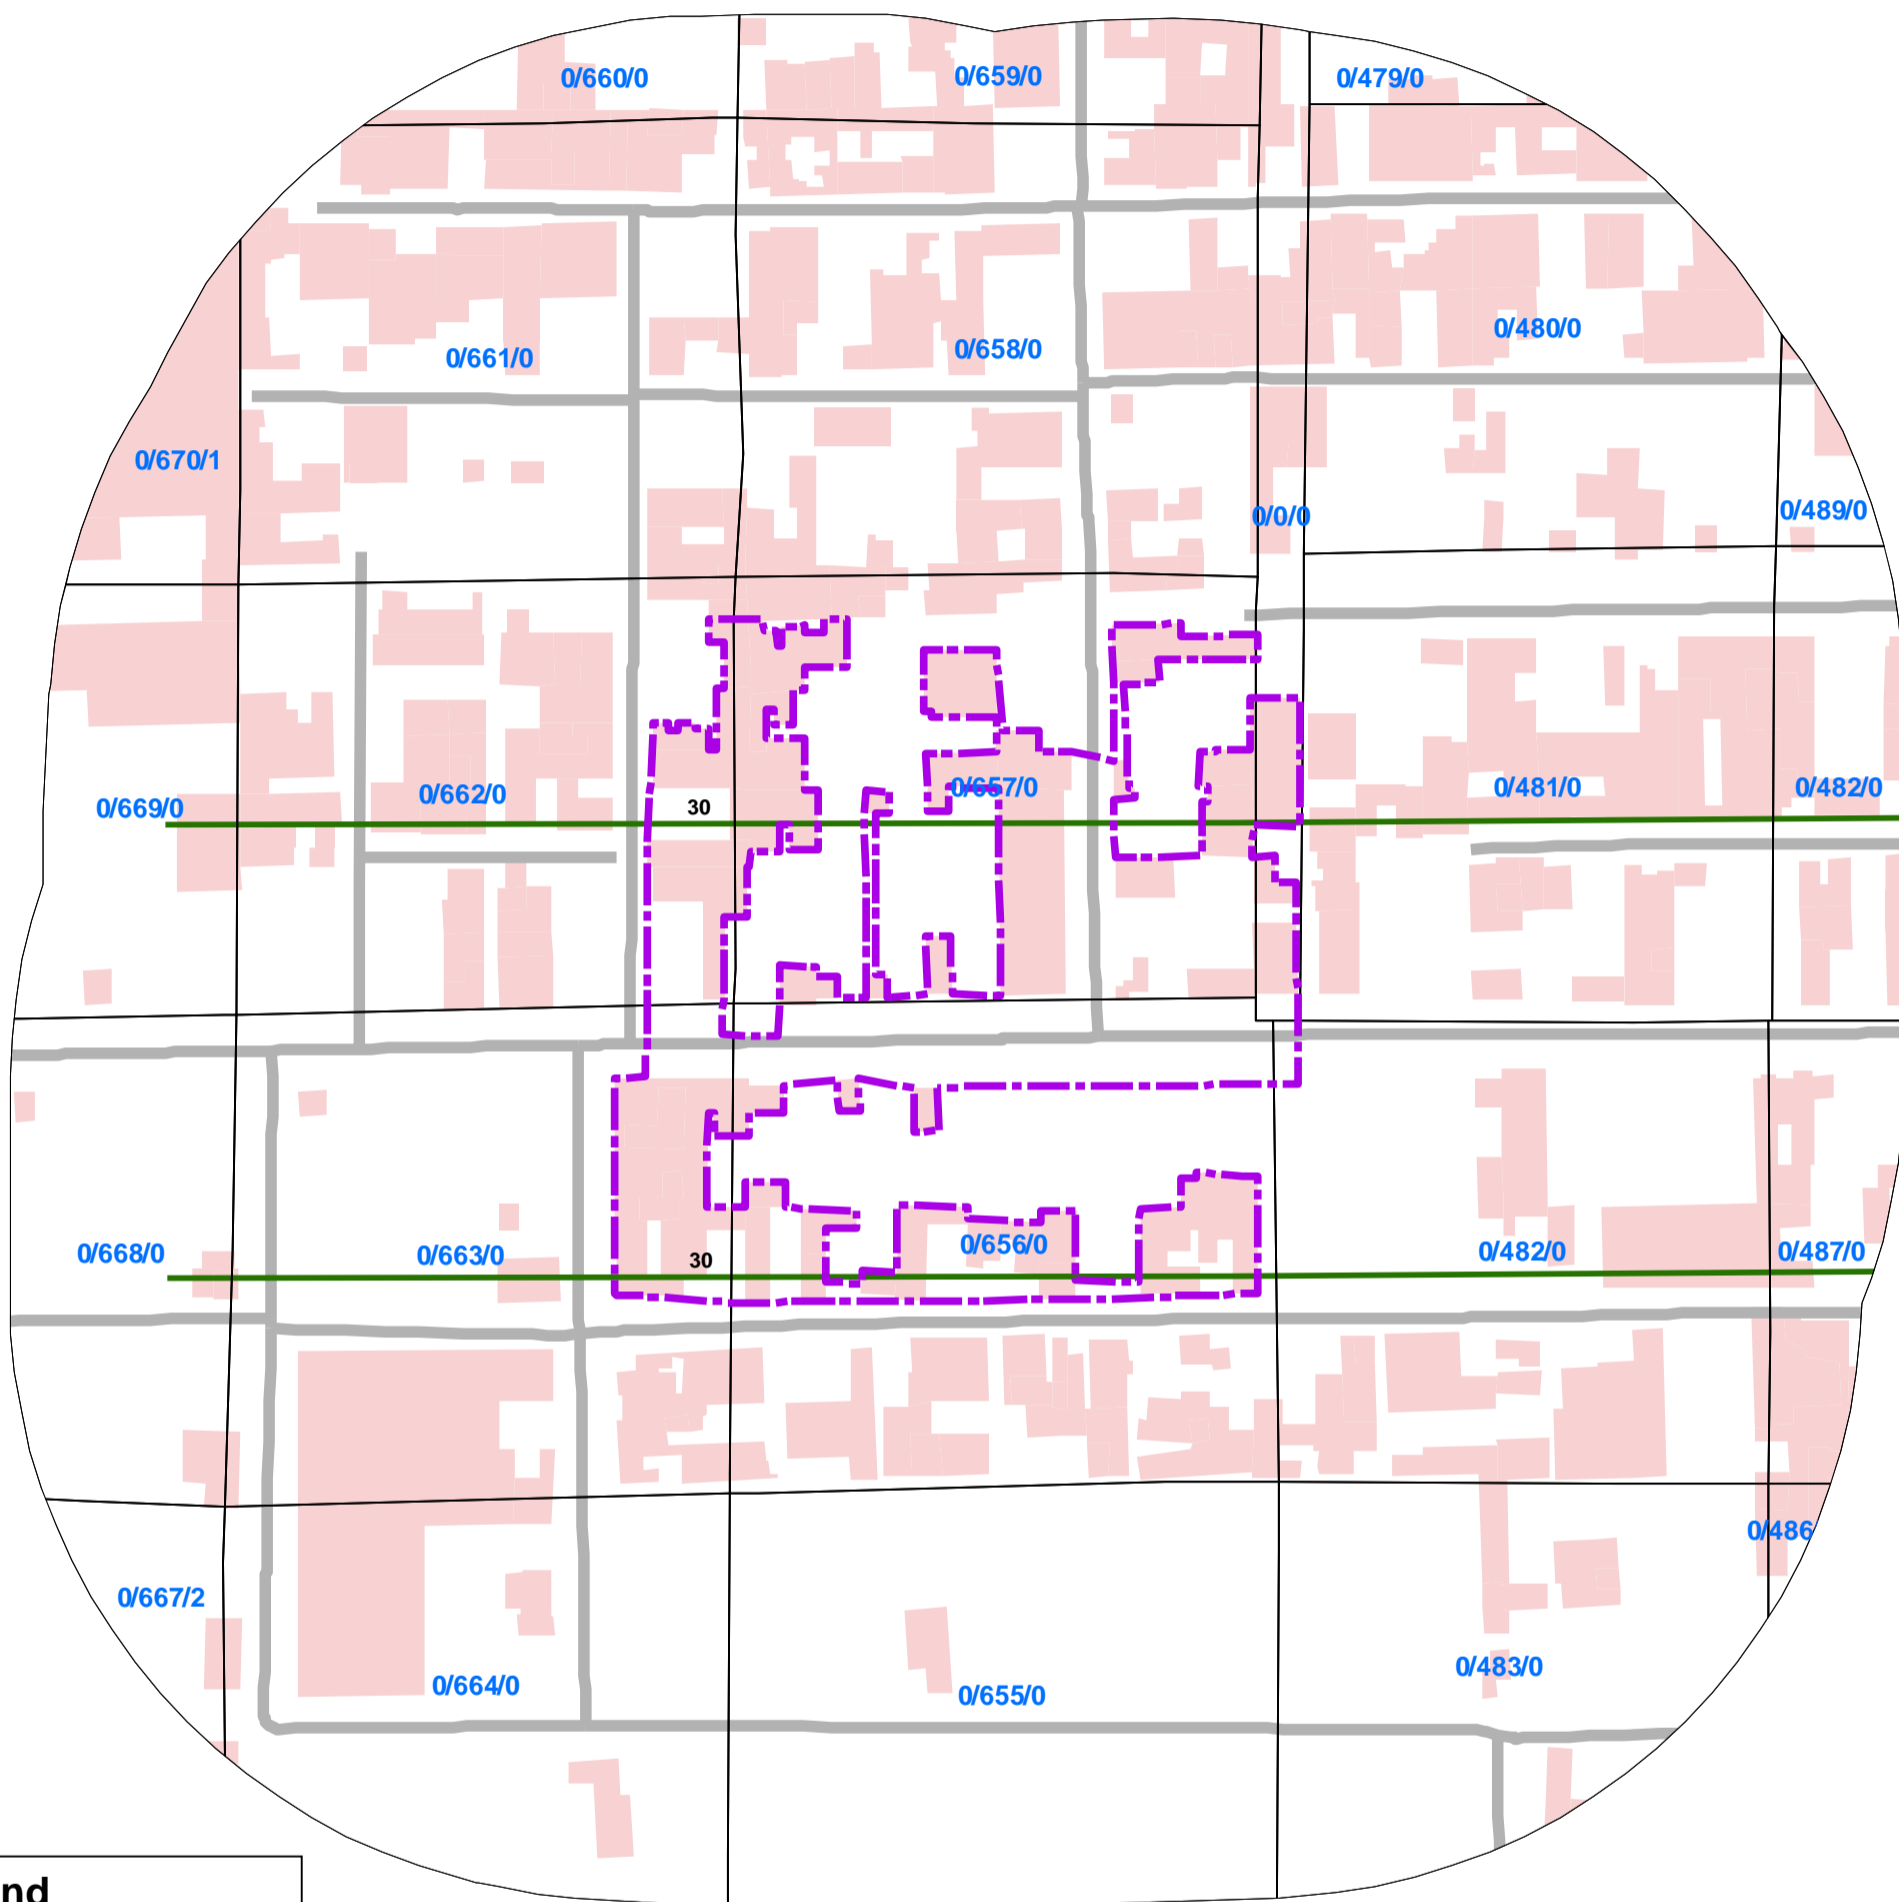


421_RESIDENCE WELFARE ASSOCIATION, RANA PARK EXTN, SIRASPUR, NEW DELHI_42, UNAUTHORISED COLONY



Legend

- COLONY BOUNDARY
- KHASRA**
- GOVERNMENT LAND
- UNSPECIFIED LAND
- PRIVATE LAND
- Hindrances
- PowerLineHT
- TrunkSewerLine
- ROADCENTERLINE
- Building

SCALE-1:1,000

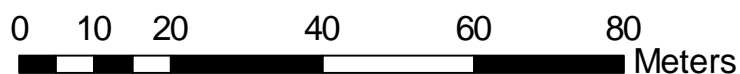

Note:

1. Boundary of Unauthorized Colony is based on the Layout Plan Submitted by the RWA and drawn as per aerial Photography Built up Area, excluding open areas in the periphery of the colony.
2. Built Up 55.00% as per 2002(Approx.)
Built Up 74.00% as per 2007
3. Hindrances provided by DDA available in this colony.
4. Land Status is Not Updated.
5. Land Status Yet To Be Validated By Revenue Department.
6. Hindrance Data Yet To Be Validated By DDA.