


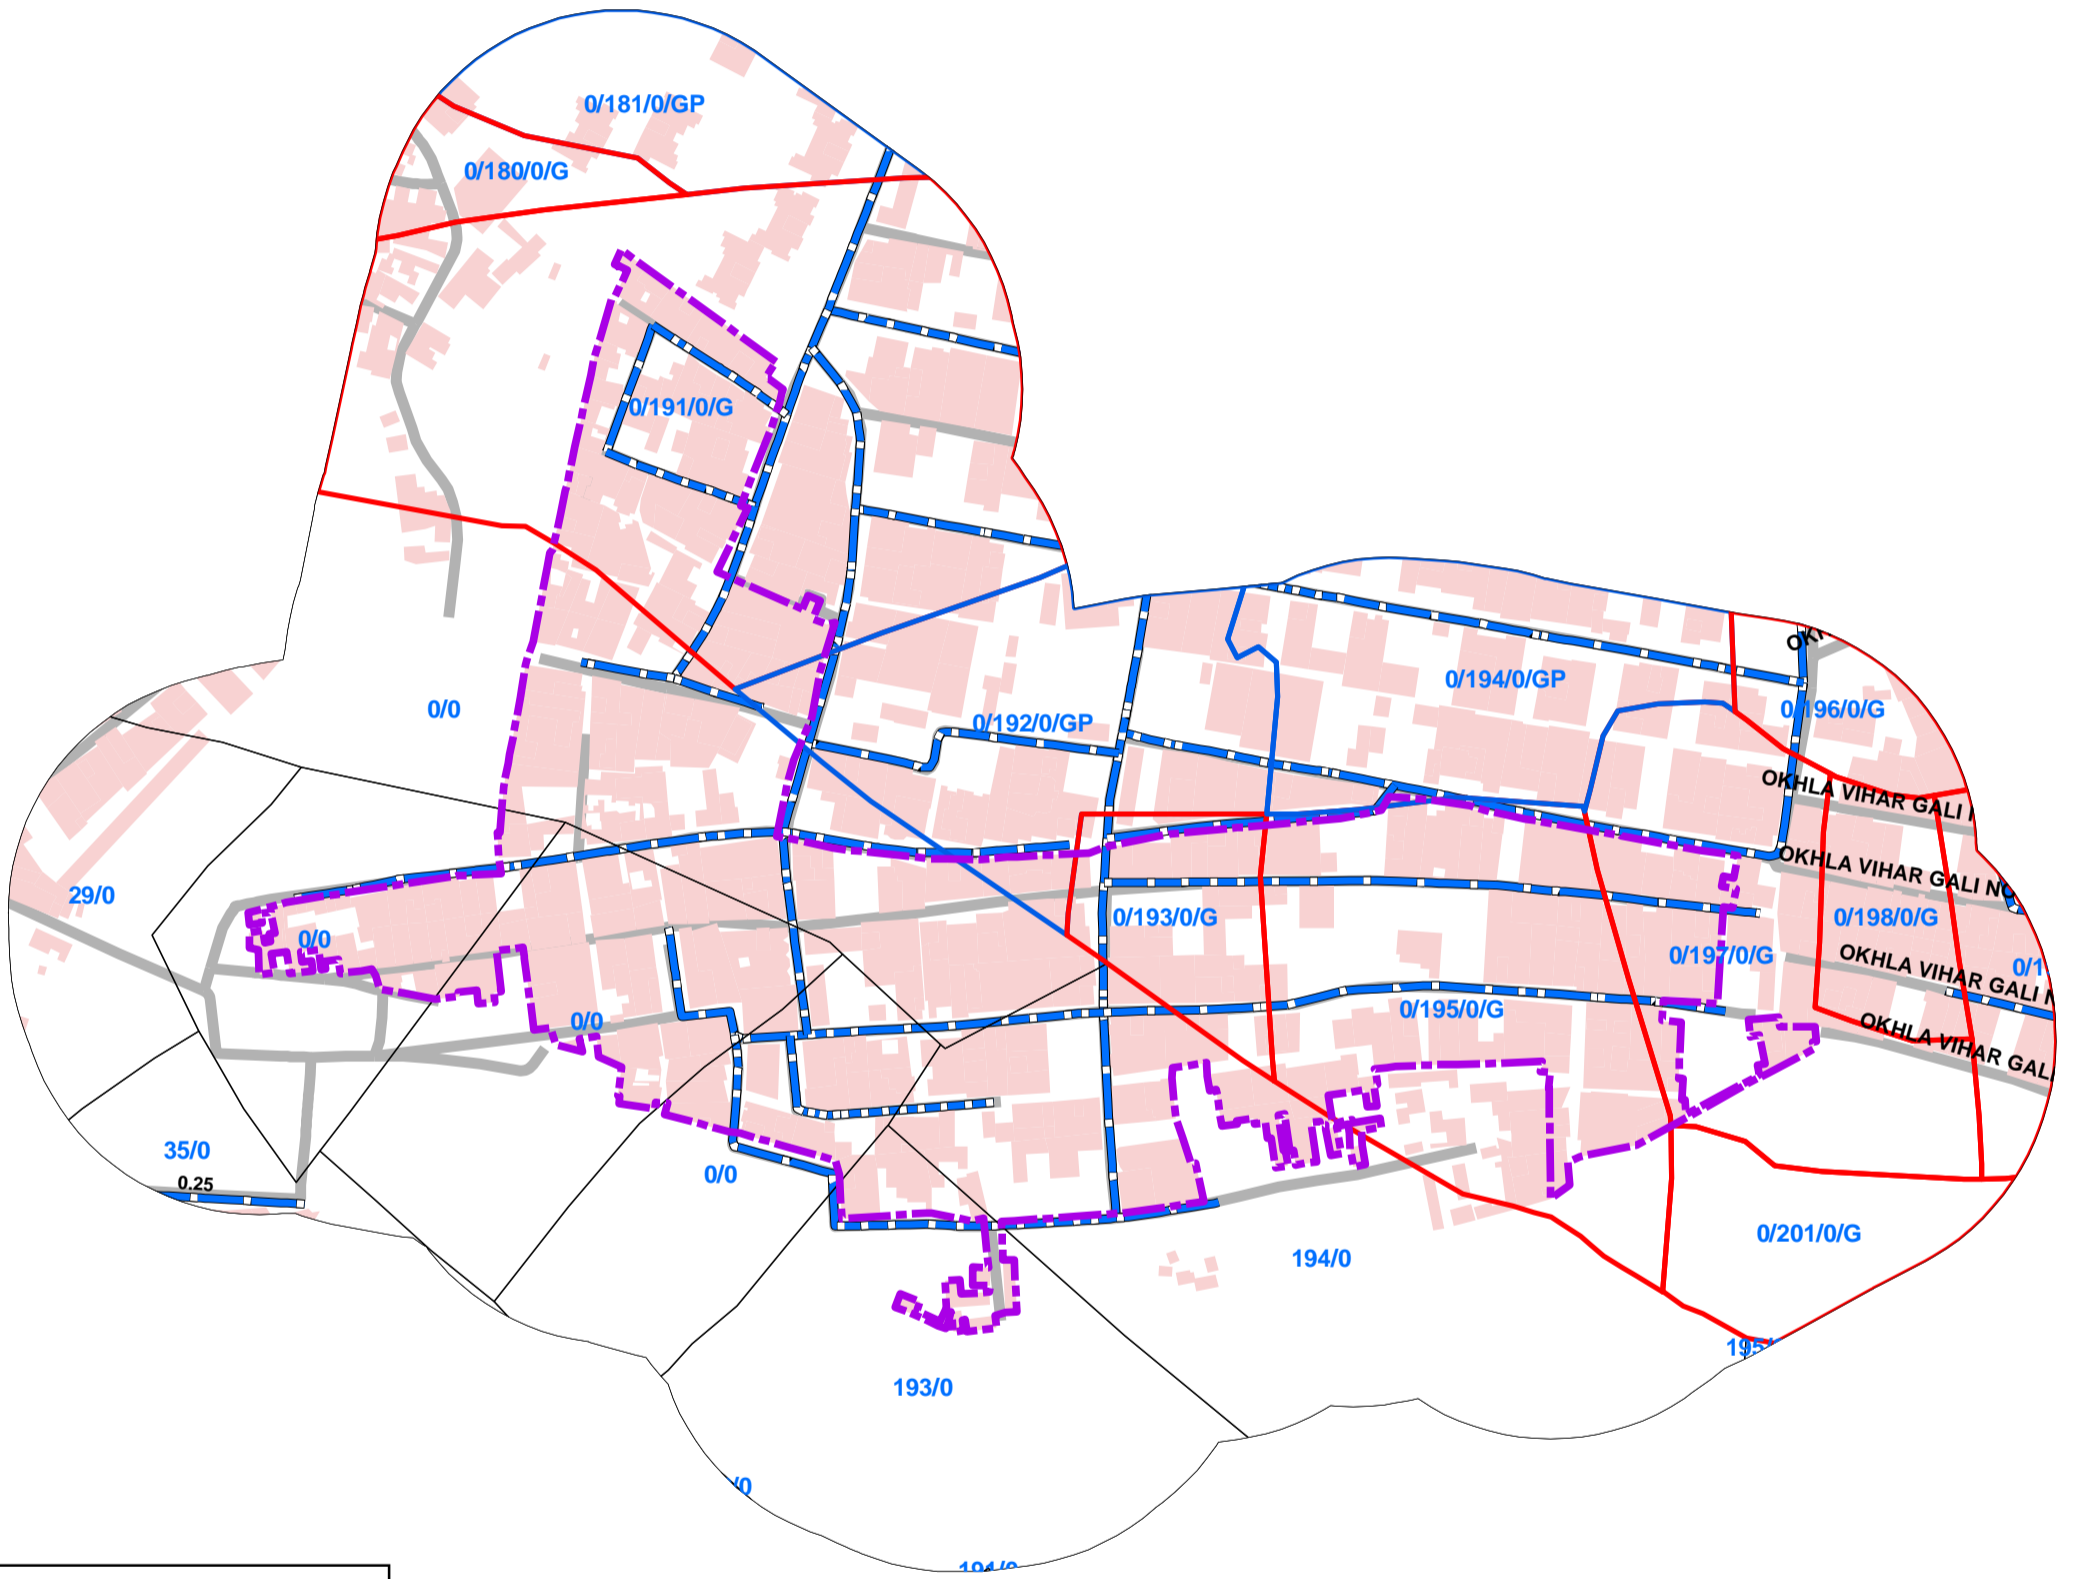

# 479\_NOOR NAGAR EXTENSION PHASE1, UN-AUTHORISED COLONY



## Legend

COLONY BOUNDARY

### KHASRA

GOVERNMENT LAND

UNSPECIFIED LAND

PRIVATE LAND

Hindrances

PowerLineHT

TrunkSewerLine

ROADCENTERLINE

Building

SCALE-1:1,890

0510203040

Meters

### Note:

1. Boundary of Unauthorized Colony is based on the Layout Plan Submitted by the RWA and drawn as per aerial Photography of the year 2007(Built Up), excluding open areas in the periphery of the colony.
2. Built Up 60.00% as per 2002 (Approx.)  
Built Up 73.67% as per 2007
3. Hindrances provided by DDA not available in this colony.
4. Land status is not updated