


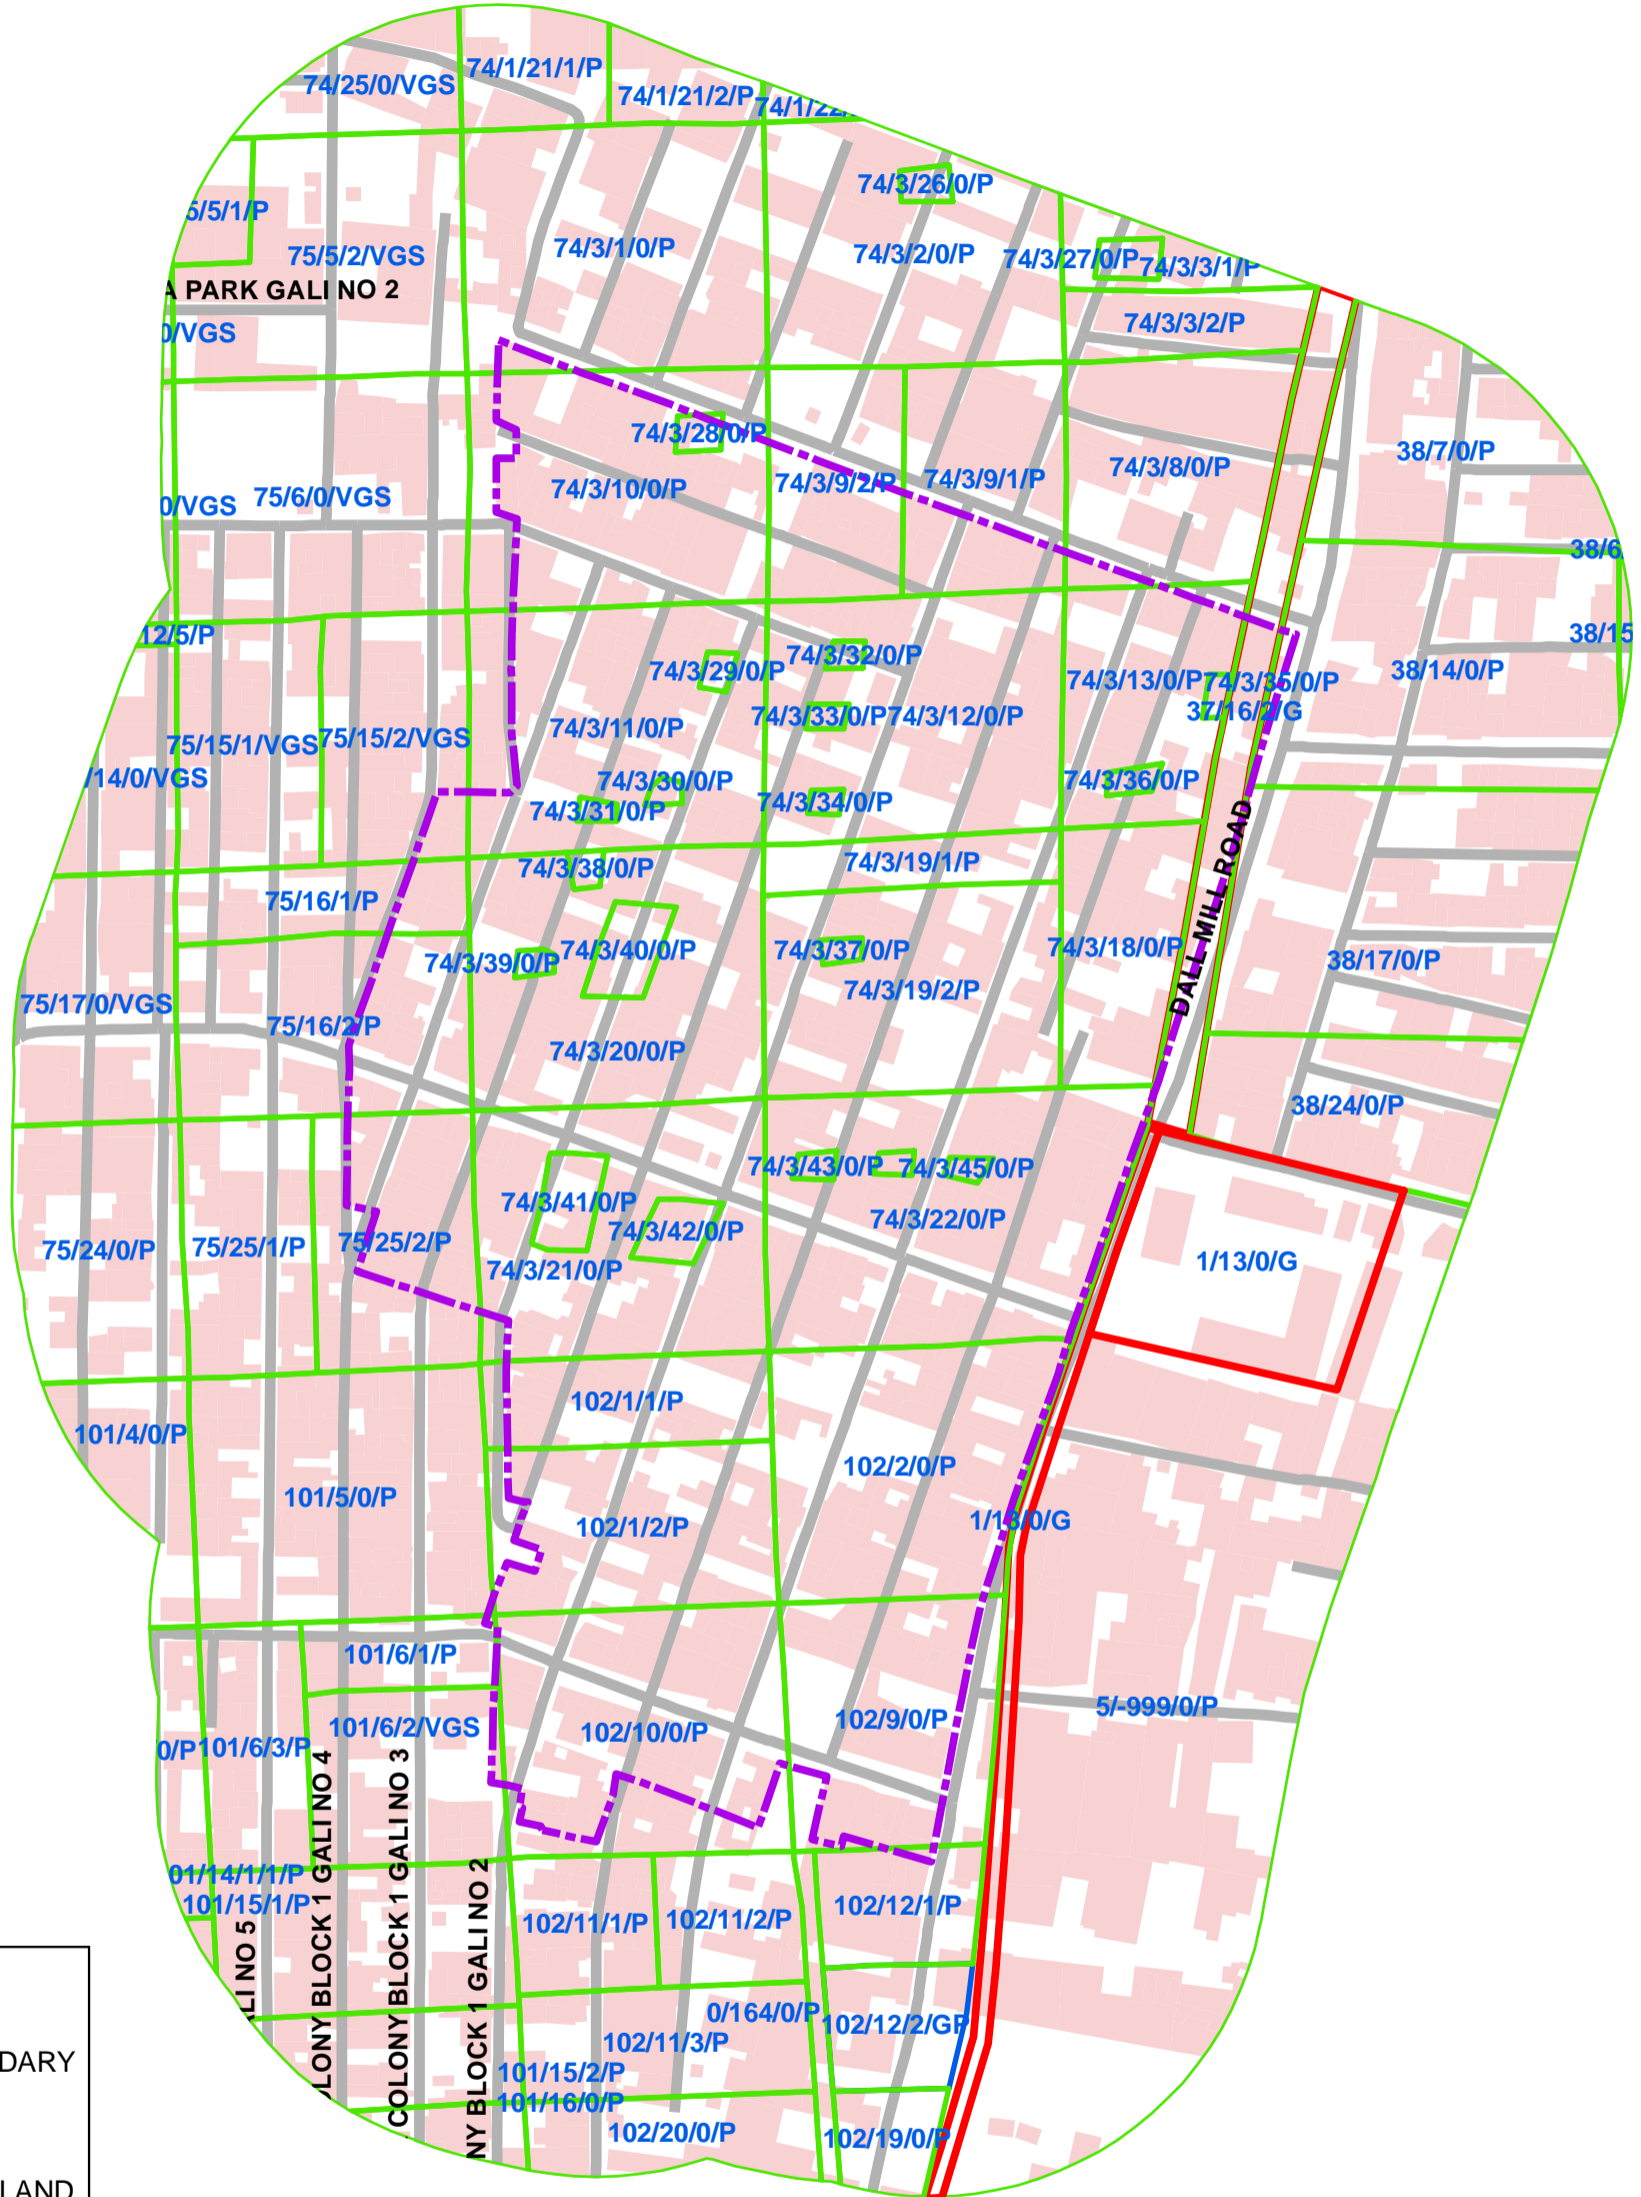

668_AMARCOLONY BLOCK-A,B,C, UNAUTHORISED COLONY



Legend

COLONY BOUNDARY

KHASRA

GOVERNMENT LAND

UNSPECIFIED LAND

PRIVATE LAND

Hindrances

PowerLineHT

TrunkSewerLine

ROADCENTERLINE

Building

SCALE-1:1,800

0 12.525 50 75 100
 Meters

Note:

1. Boundary of Unauthorized Colony is based on the Layout Plan Submitted by the RWA and drawn as per aerial Photography of the year 2007 (Built Up) and as per existing regulations/guidelines.
2. Built Up 70% as per 2002 (Approx.)
Built Up 75% as per 2007
3. Hindrances provided by DDA not available in this colony.
4. Land Status Yet To Be Validated By Revenue Department.
5. Hindrance Data Yet To Be Validated By DDA.