


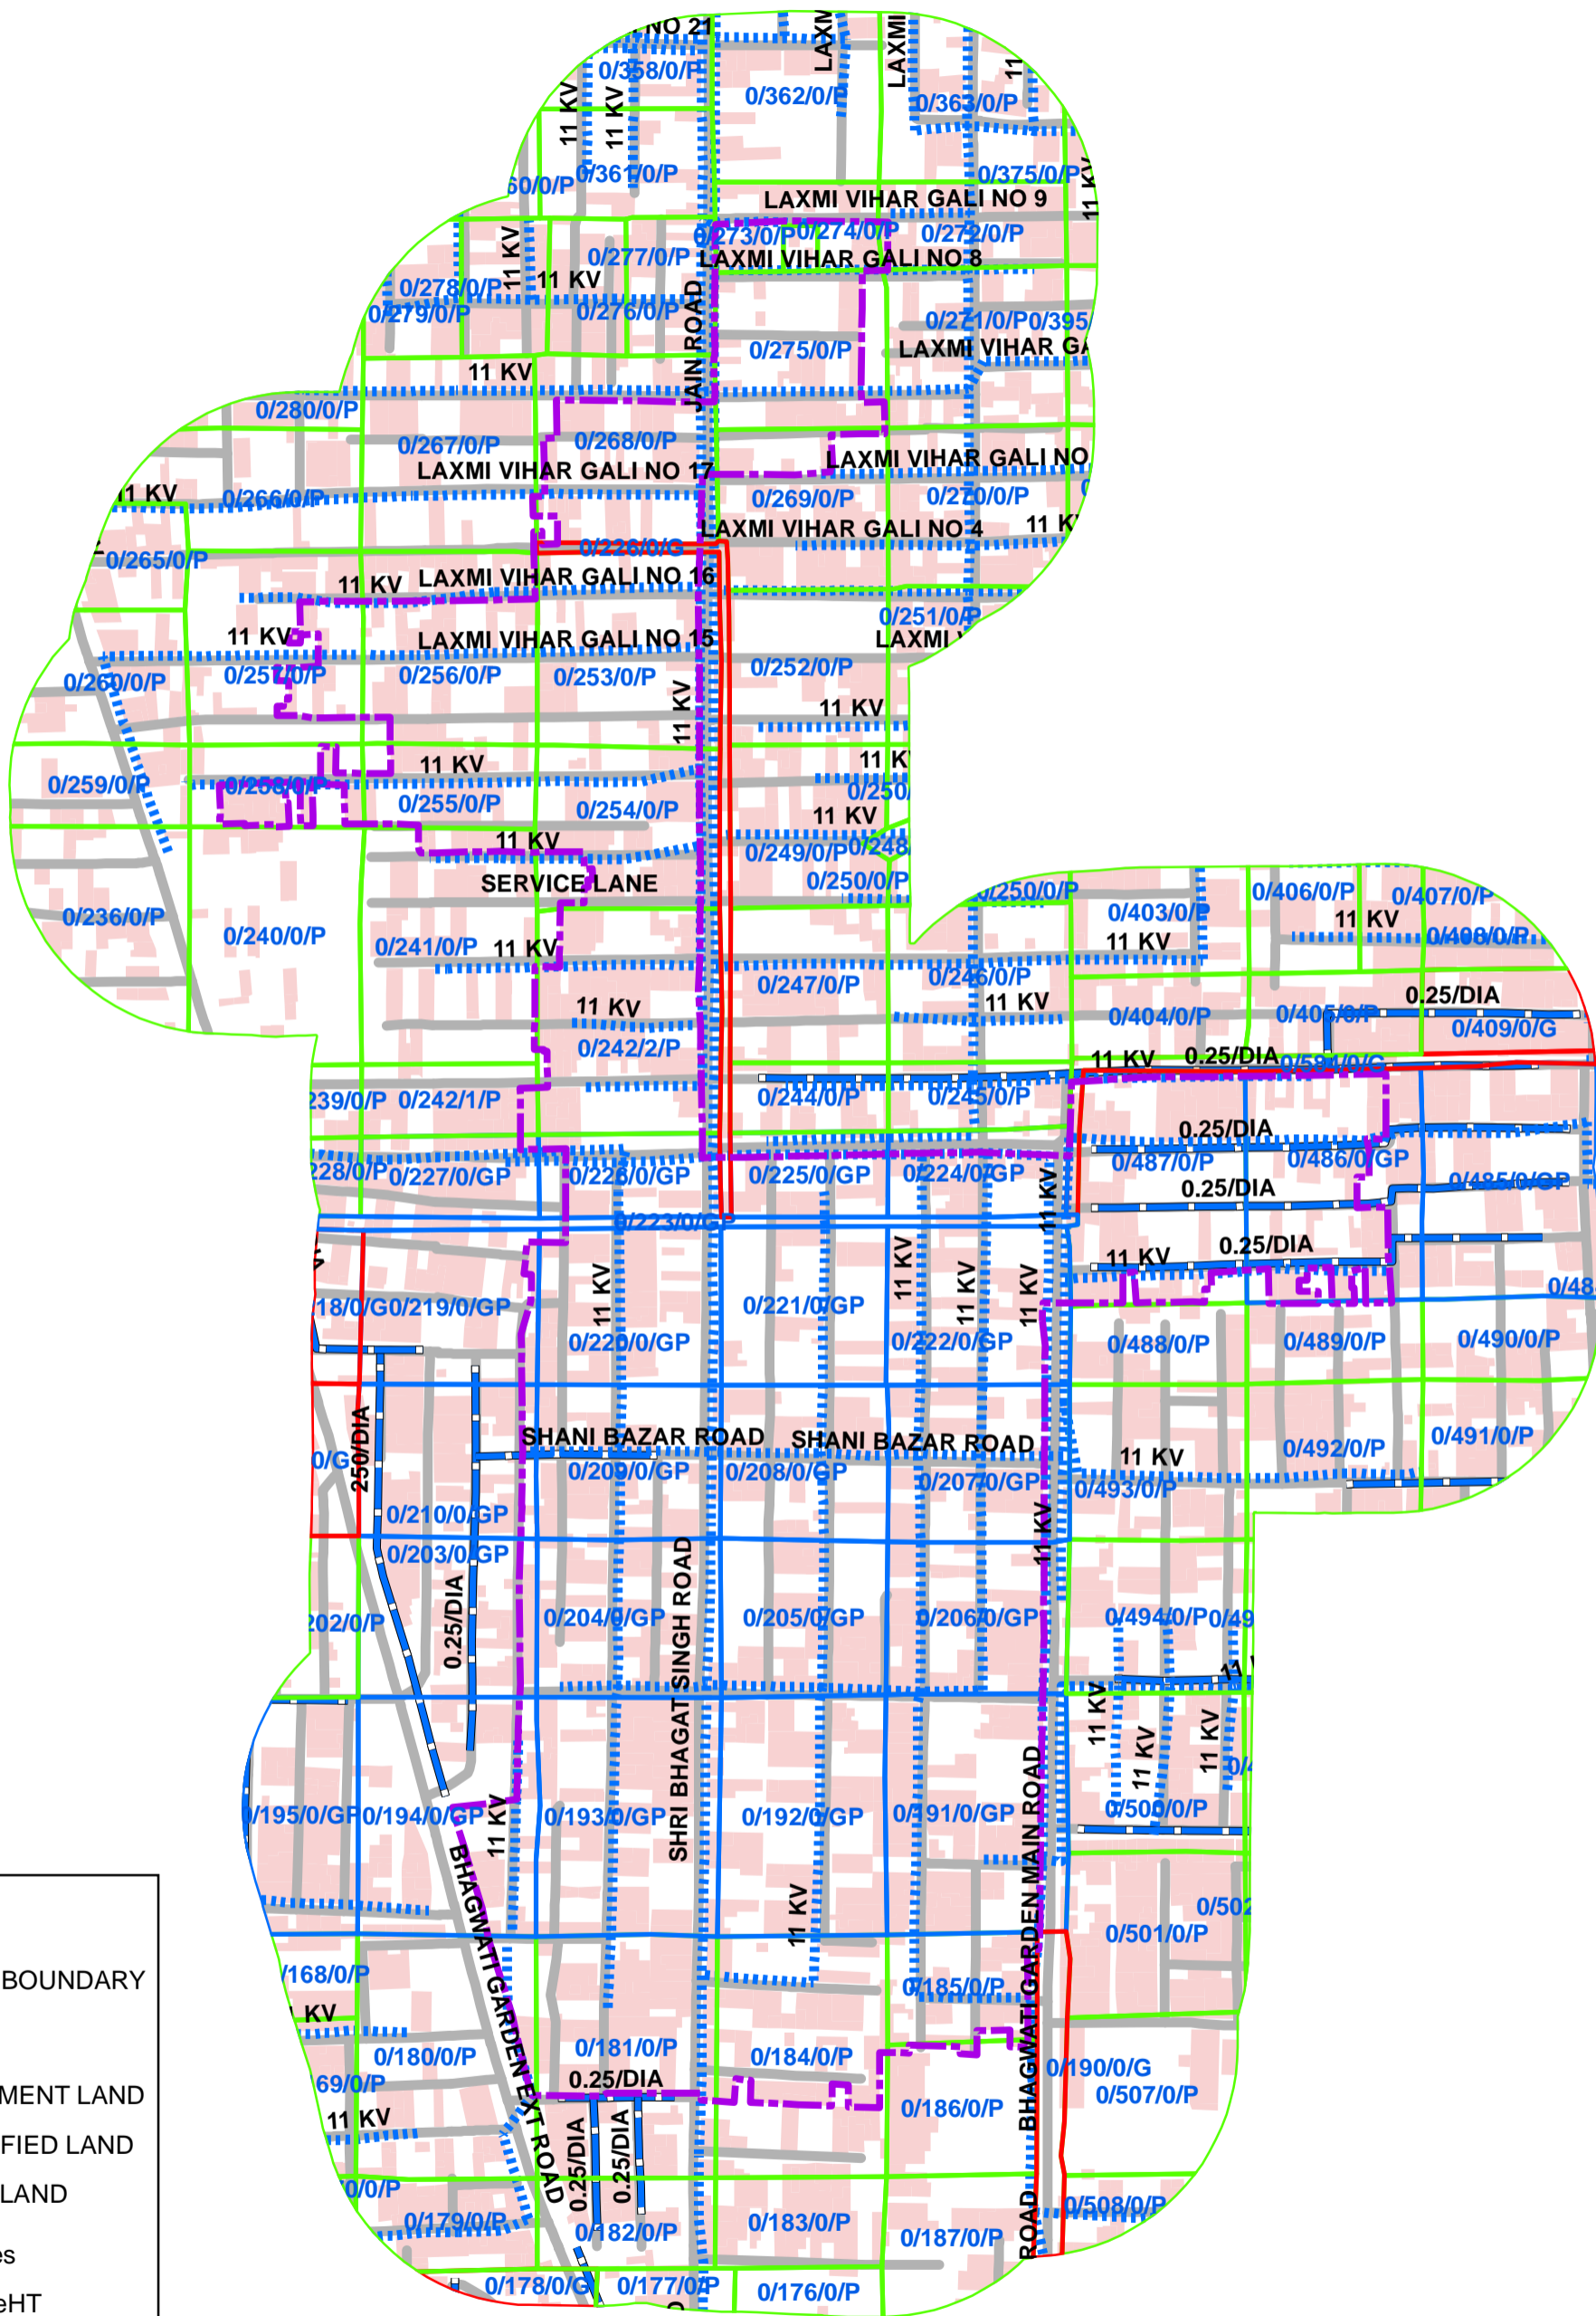


# 769\_BLOCK-A,B,C, & C1,C2,C3,C4, BHAGWATI GARDEN EXTN, UNAUTHORISED COLONY



**Legend**

- COLONY BOUNDARY
- KHASRA**
- GOVERNMENT LAND
- UNSPECIFIED LAND
- PRIVATE LAND
- Hindrances
- PowerLineHT
- TrunkSewerLine
- ROADCENTERLINE
- Building

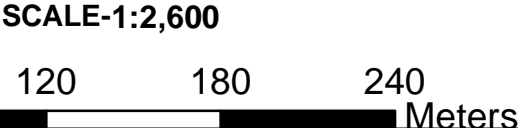

**Note:**

1. Boundary of Unauthorized Colony is based on the Layout Plan Submitted by the RWA and drawn as per aerial Photography of the year 2007(Built Up), excluding open areas in the periphery of the colony.
2. Built Up 40.00% as per 2002 (Approx.)  
Built Up 50.94% as per 2007
3. Hindrance Data Yet To Be Validated By DDA.
4. Land Status Yet To Be Validated By Revenue Department.
5. Hindrances provided by DDA Not available in this colony.