





# 798\_PANCHSHEEL COLONY, F-BLOCK, MAHAVIR ENCLAVE PART-3, UNAUTHORISED COLONY

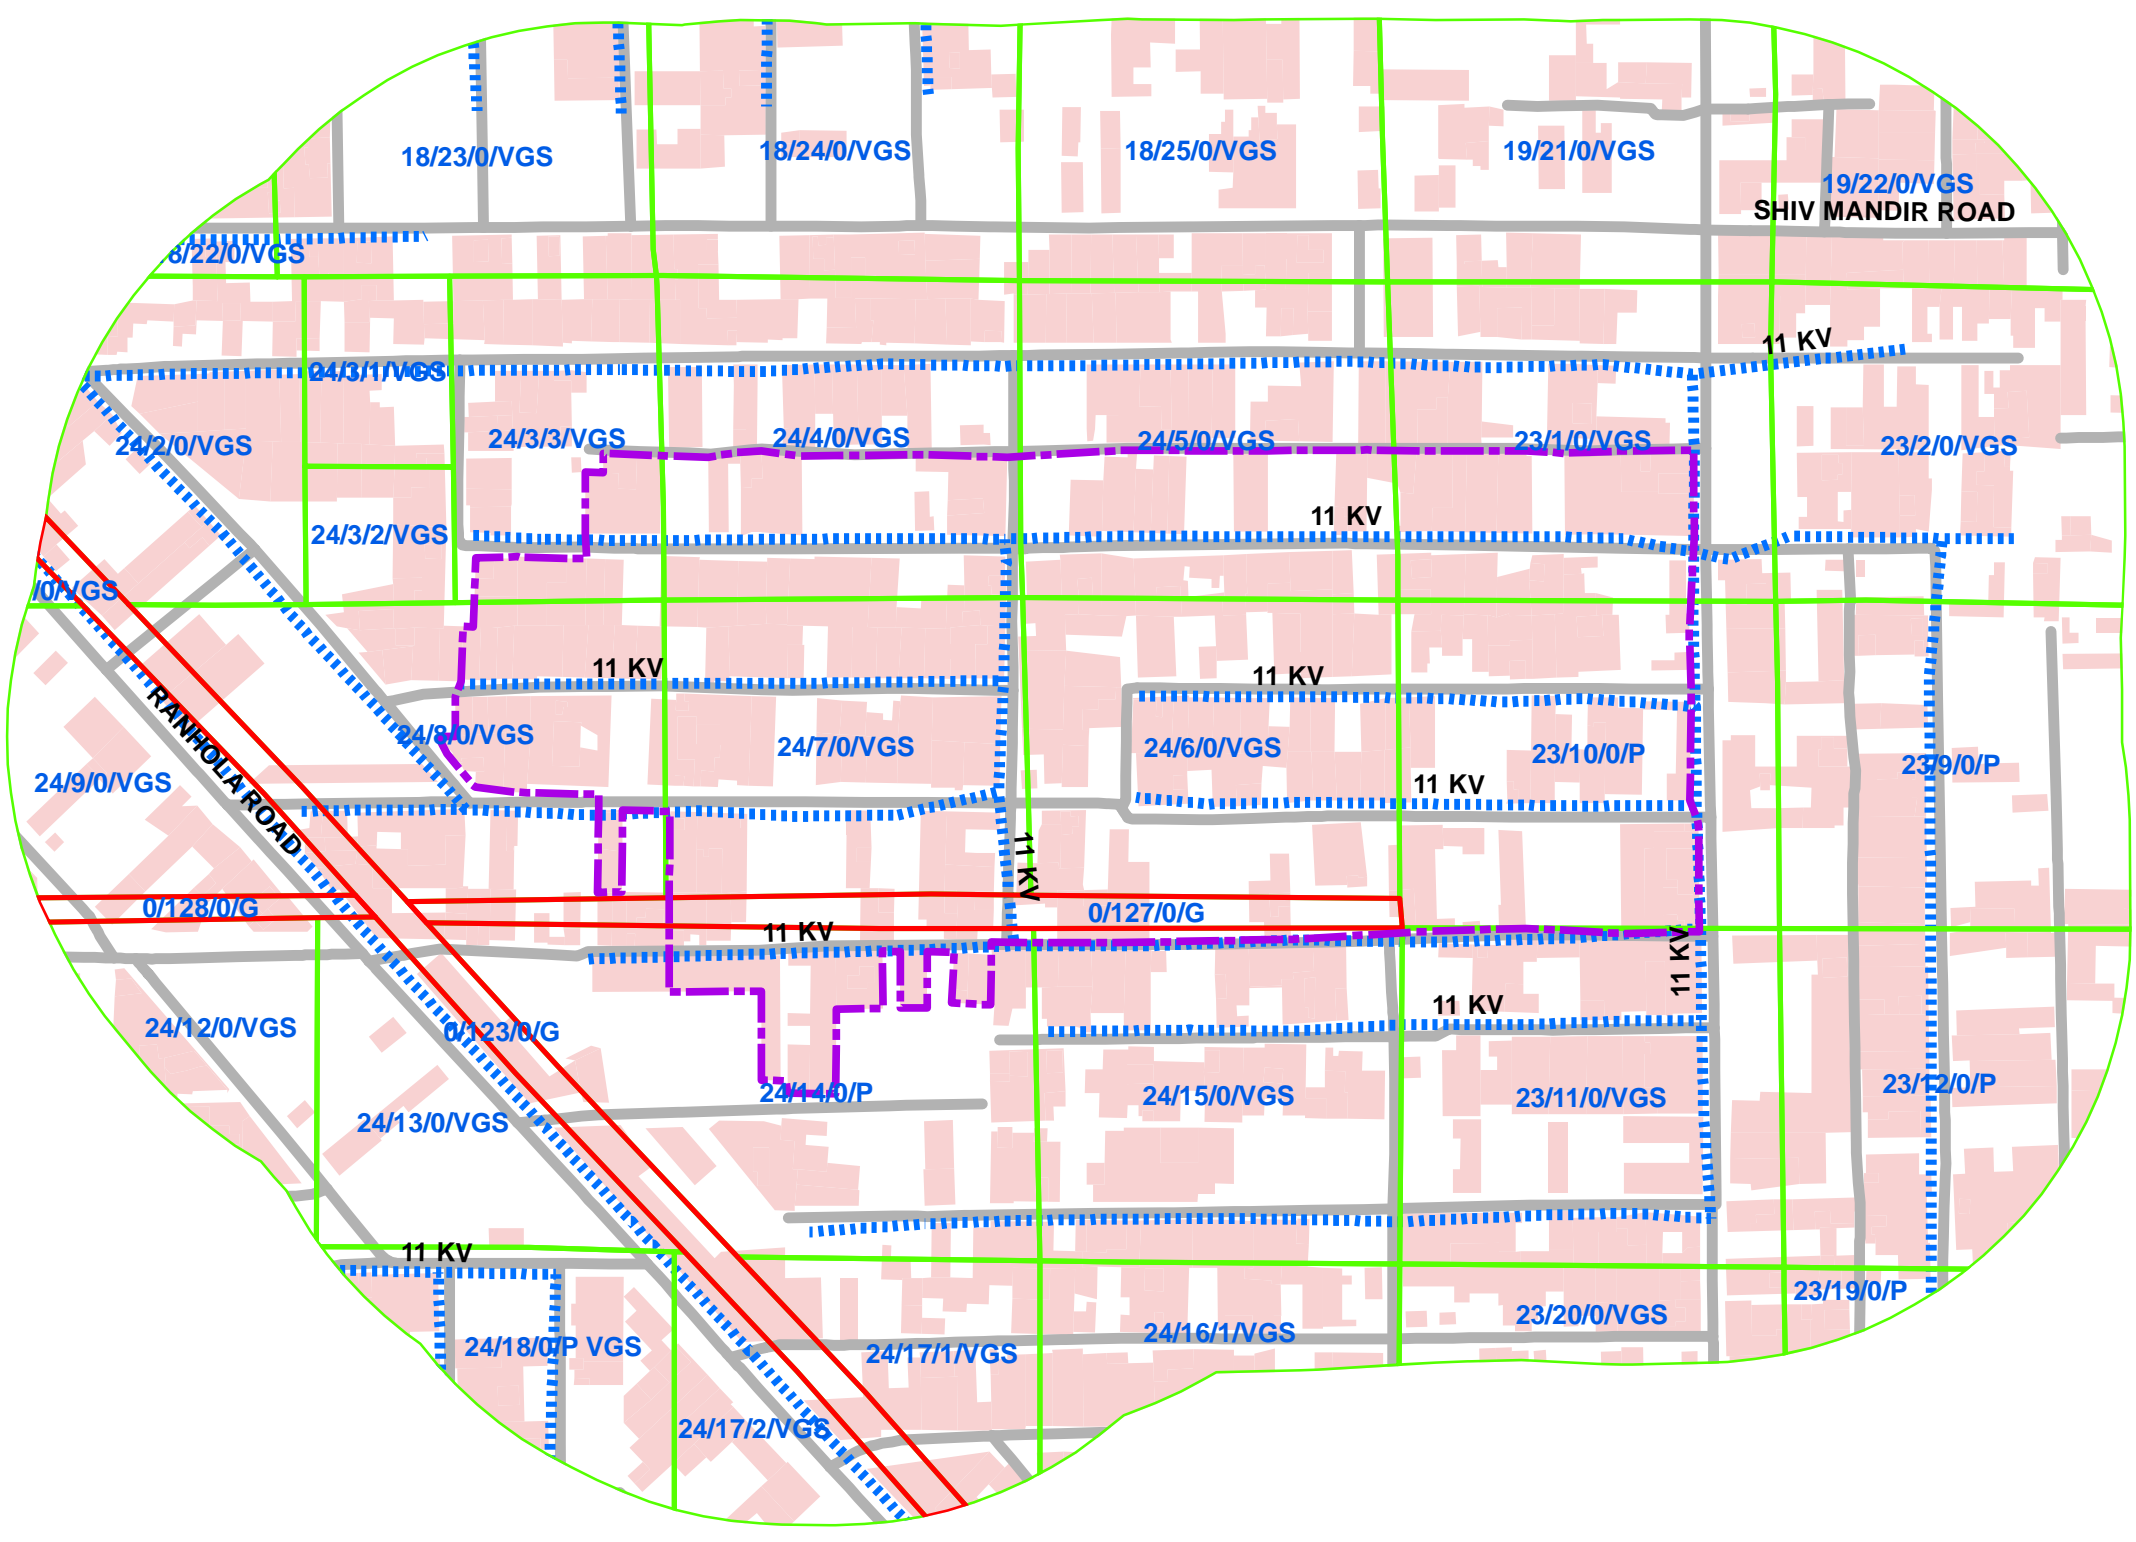

**Legend**

- COLONY BOUNDARY
- KHASRA**
- GOVERNMENT LAND
- UNSPECIFIED LAND
- PRIVATE LAND
- Hindrances
- PowerLineHT
- TrunkSewerLine
- ROADCENTERLINE
- Building

SCALE-1:1,400

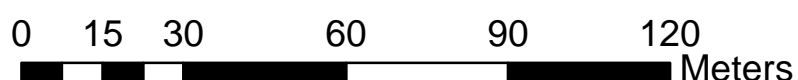

- Note:**
1. Boundary of Unauthorized Colony is based on the Layout Plan Submitted by the RWA and drawn as per aerial Photography of the year 2007(Built Up) and as per existing regulations/guidelines.
  2. Built Up as per 2002 - AP N/A  
Built Up 67% as per 2007
  3. Hindrance Data Yet To Be Validated By DDA.
  4. Land Status Yet To Be Validated By Revenue Department.
  5. Hindrances provided by DDA Not available in this colony.